


source:
112 Edmund Pl LLC
 79 Alfred St.
 Detroit, MI 48085
 architect:
Studio BD
 78 Norman Ave #1
 Brooklyn, NY 11222
 248.761.1531

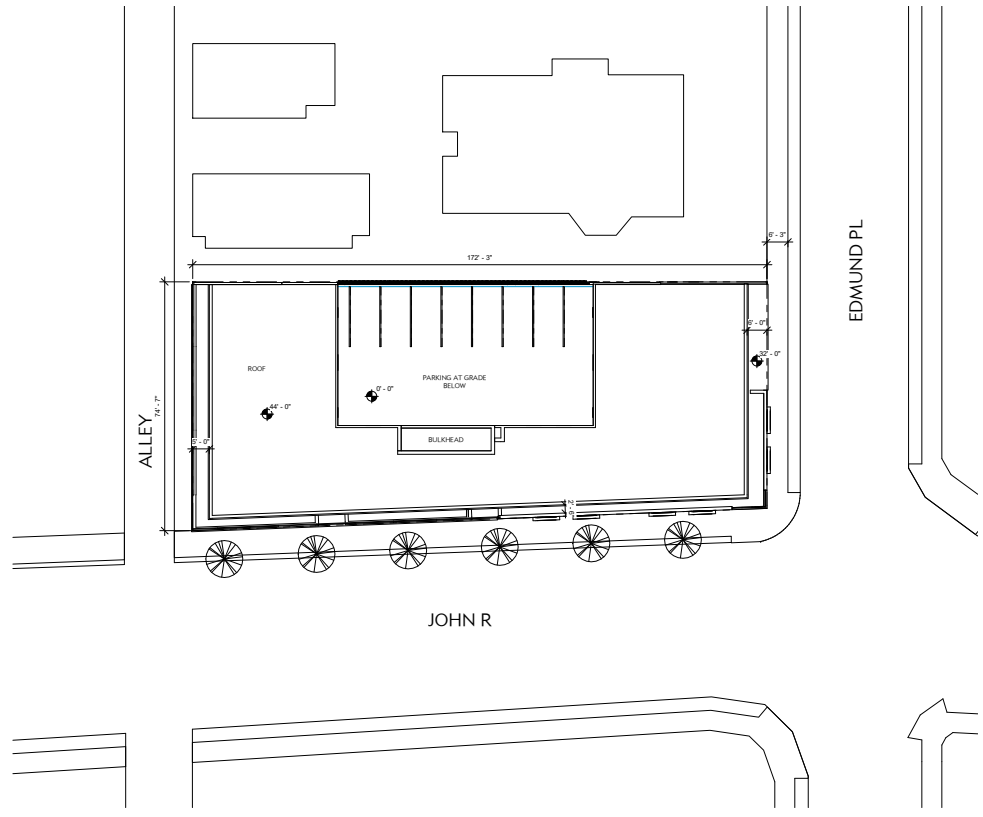

112 Edmund Pl
 112 Edmund Pl
 Detroit, MI 48201

DRAWN: _____ Author
 PROJECT DATE: _____ Issue Date
 PROJECT #: _____ Project Number


Site Plan

A010

⊕
 Site
 1/16" = 1'-0"

client:
112 Edmund Pl LLC
 79 Alfred St.
 Detroit, MI 48085

architect:
Studio BD
 78 Norman Ave #1
 Brooklyn, NY 11222
 248.761.1531

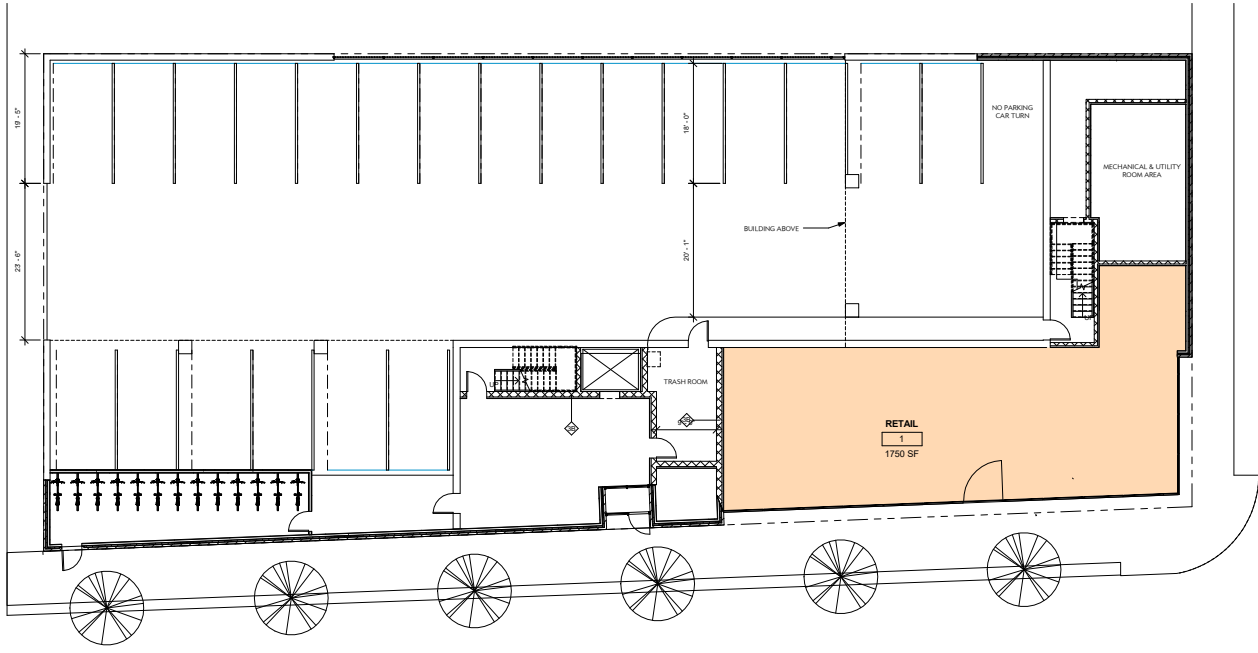

1 1st Floor
 1/8" = 1'-0"


112 Edmund Pl
 112 Edmund Pl
 Detroit, MI 48201

DRAWN: _____ Author
 PROJECT DATE: _____ Issue Date
 PROJECT #: _____ Project Number

1st Floor Plan

A101

112 Edmund Pl LLC
 79 Alfred St.
 Detroit, MI 48085
 architect
 Studio BD
 78 Norman Ave #1
 Brooklyn, NY 11222
 248.761.1531

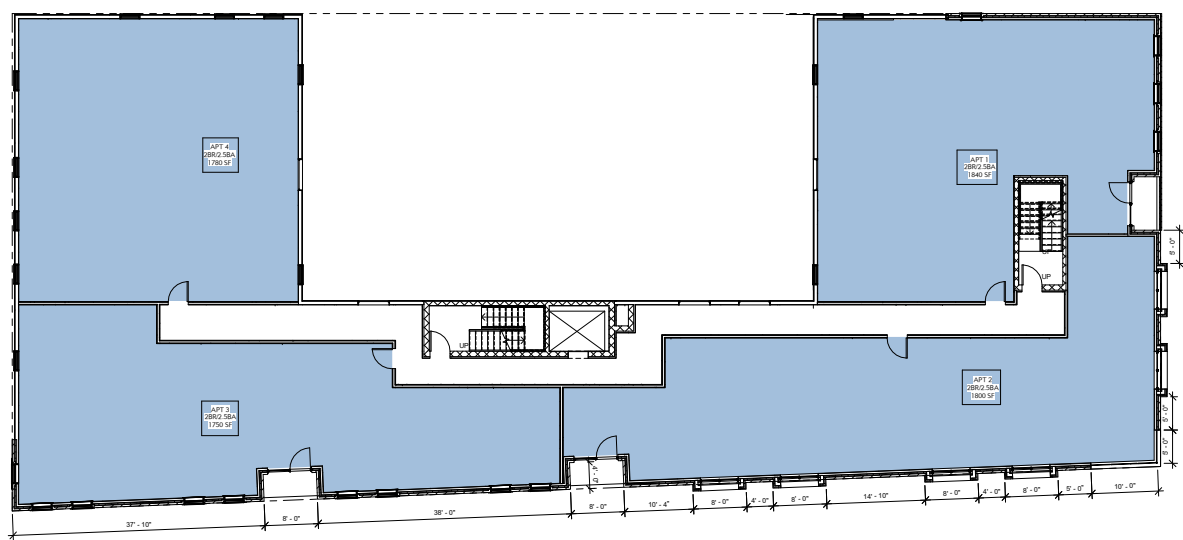

2nd & 3rd Floors
 1/8" = 1'-0"


112 Edmund Pl
 112 Edmund Pl
 Detroit, MI 48201

DRAWN: _____ Author
 PROJECT DATE: _____ Issue Date
 PROJECT #: _____ Project Number

2nd & 3rd Floor
 Plans

A102

owner:
112 Edmund Pl LLC
 79 Alfred St.
 Detroit, MI 48085
 architect:
Studio BD
 78 Norman Ave #1
 Brooklyn, NY 11222
 248.761.1531

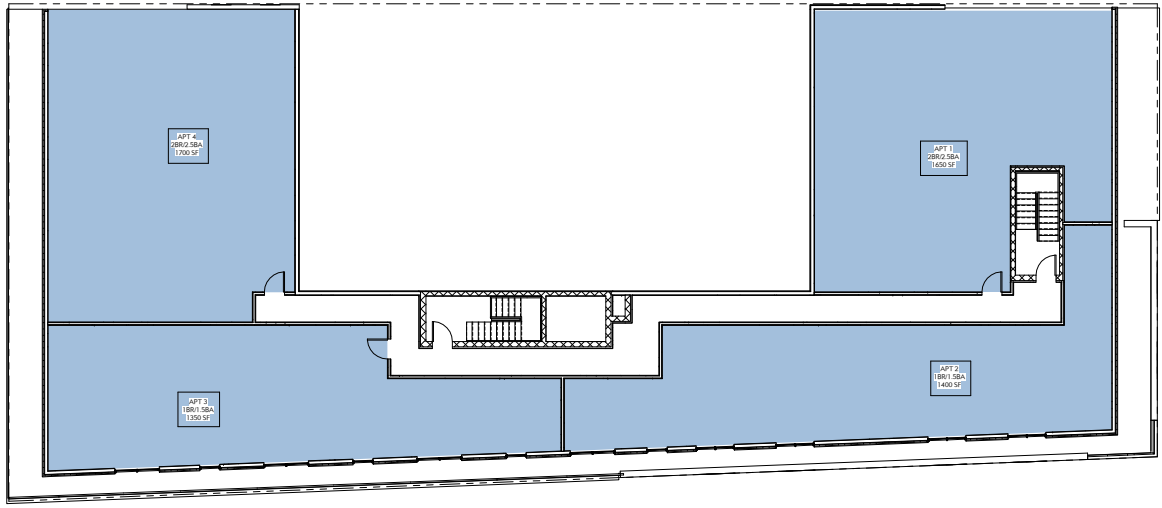

① 4th Floor
 1/8" = 1'-0"

112 Edmund Pl
 112 Edmund Pl
 Detroit, MI 48201

DRAWN: _____ Author
 PROJECT DATE: _____ Issue Date
 PROJECT #: _____ Project Number

4th Floor Plan

A103