




42 WATSON, DETROIT
FRONT ELEVATION - DEMOLITION
07-24-17 SCALE: 1/4" = 1'-0"

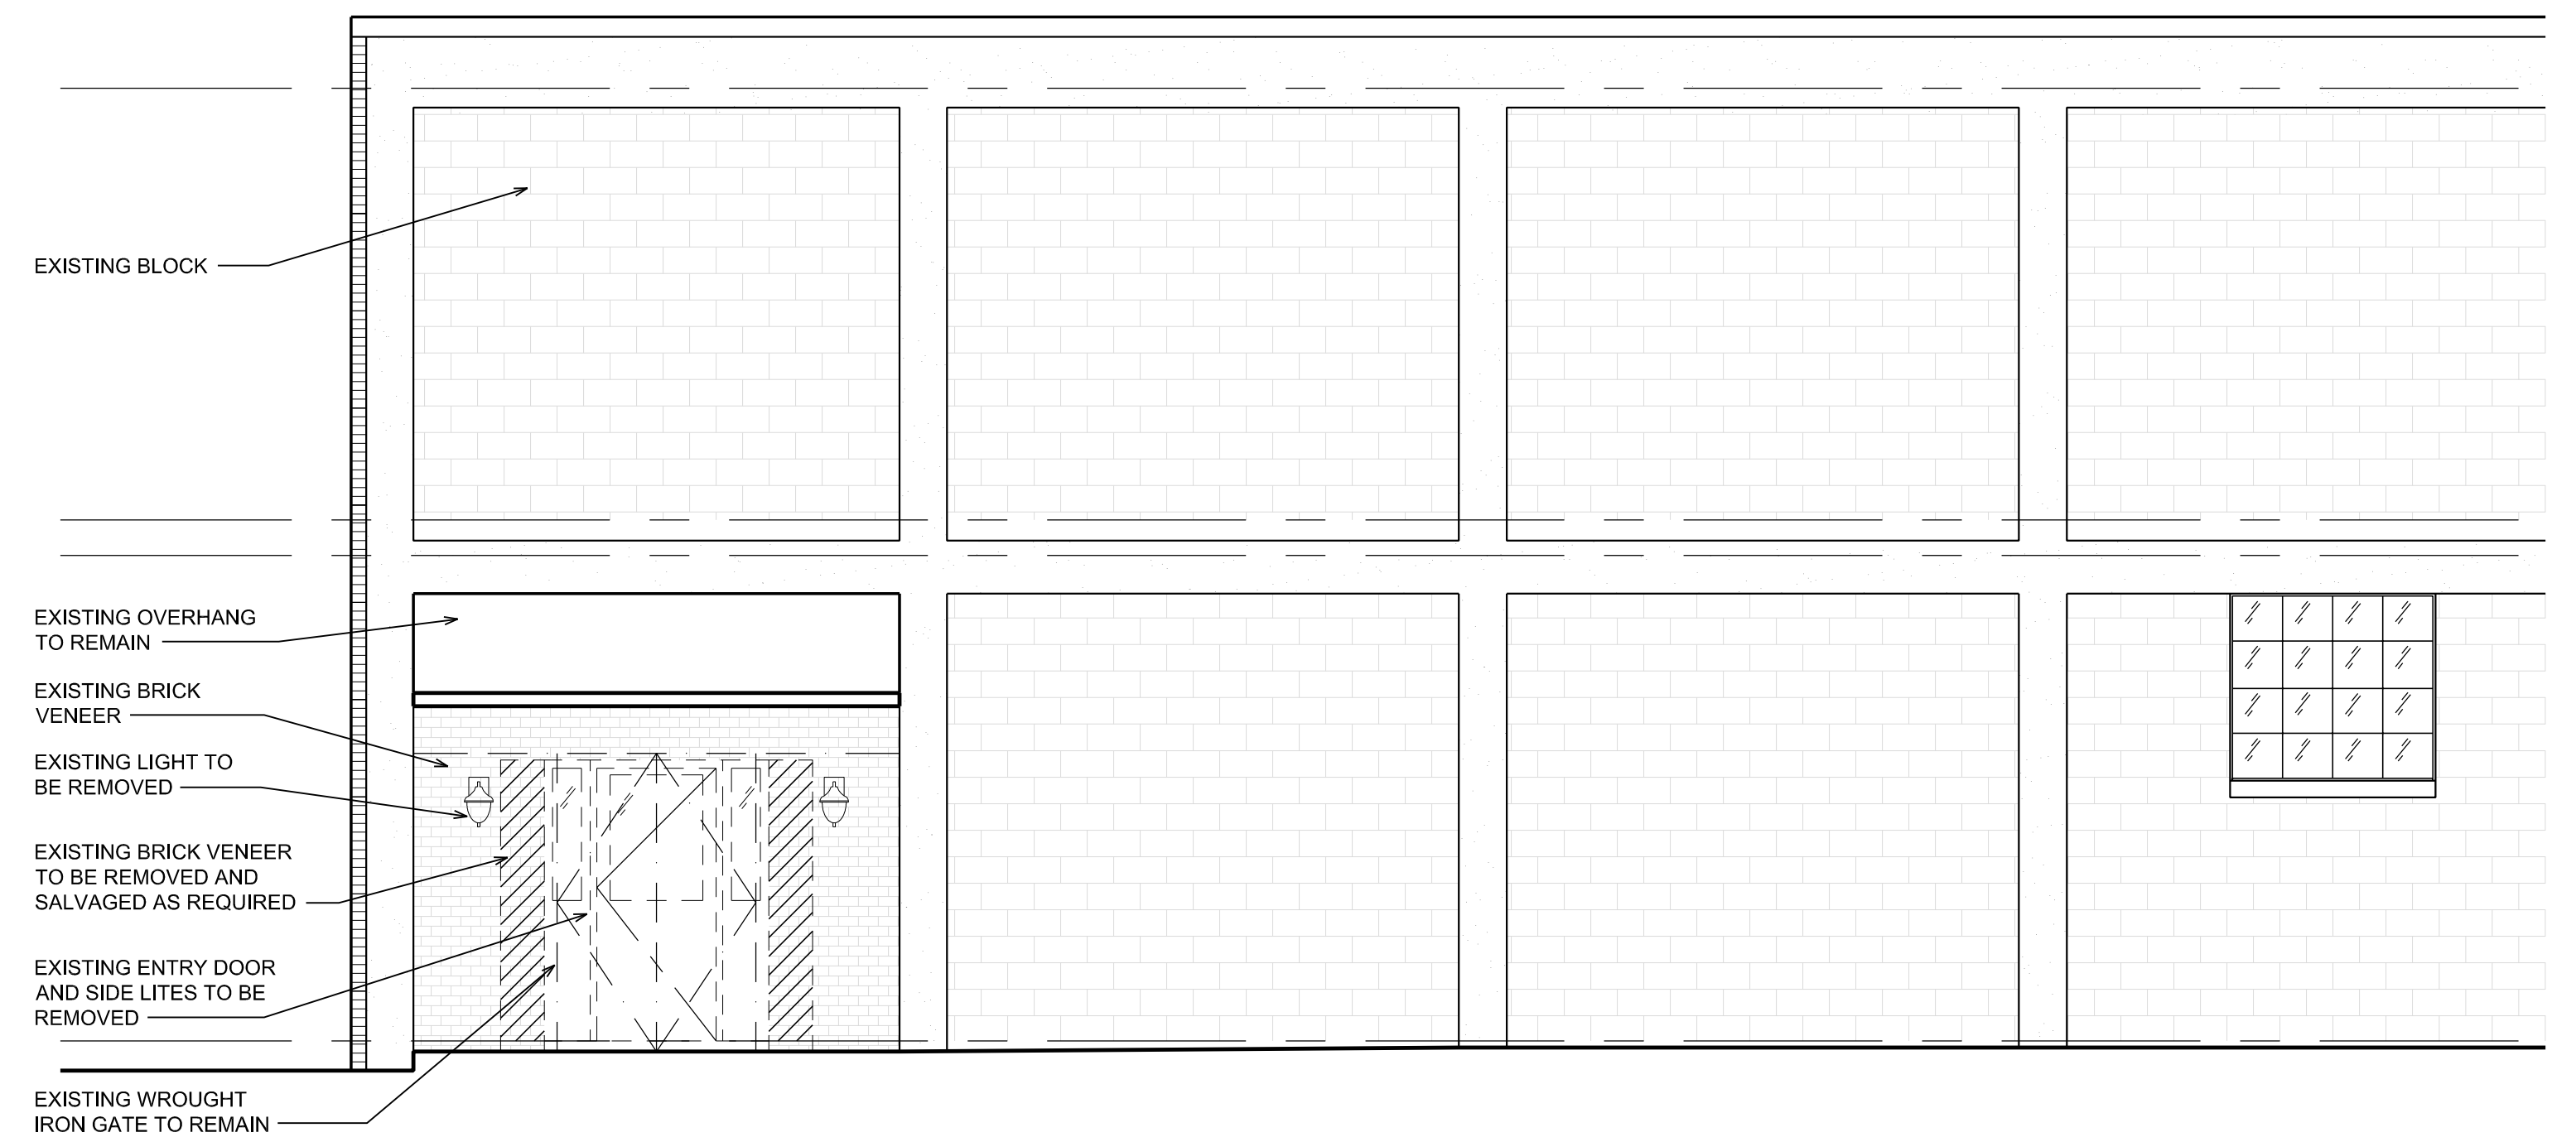

42 WATSON, DETROIT
RIGHT ELEVATION - DEMOLITION
07-24-17 SCALE: 1/4" = 1'-0"

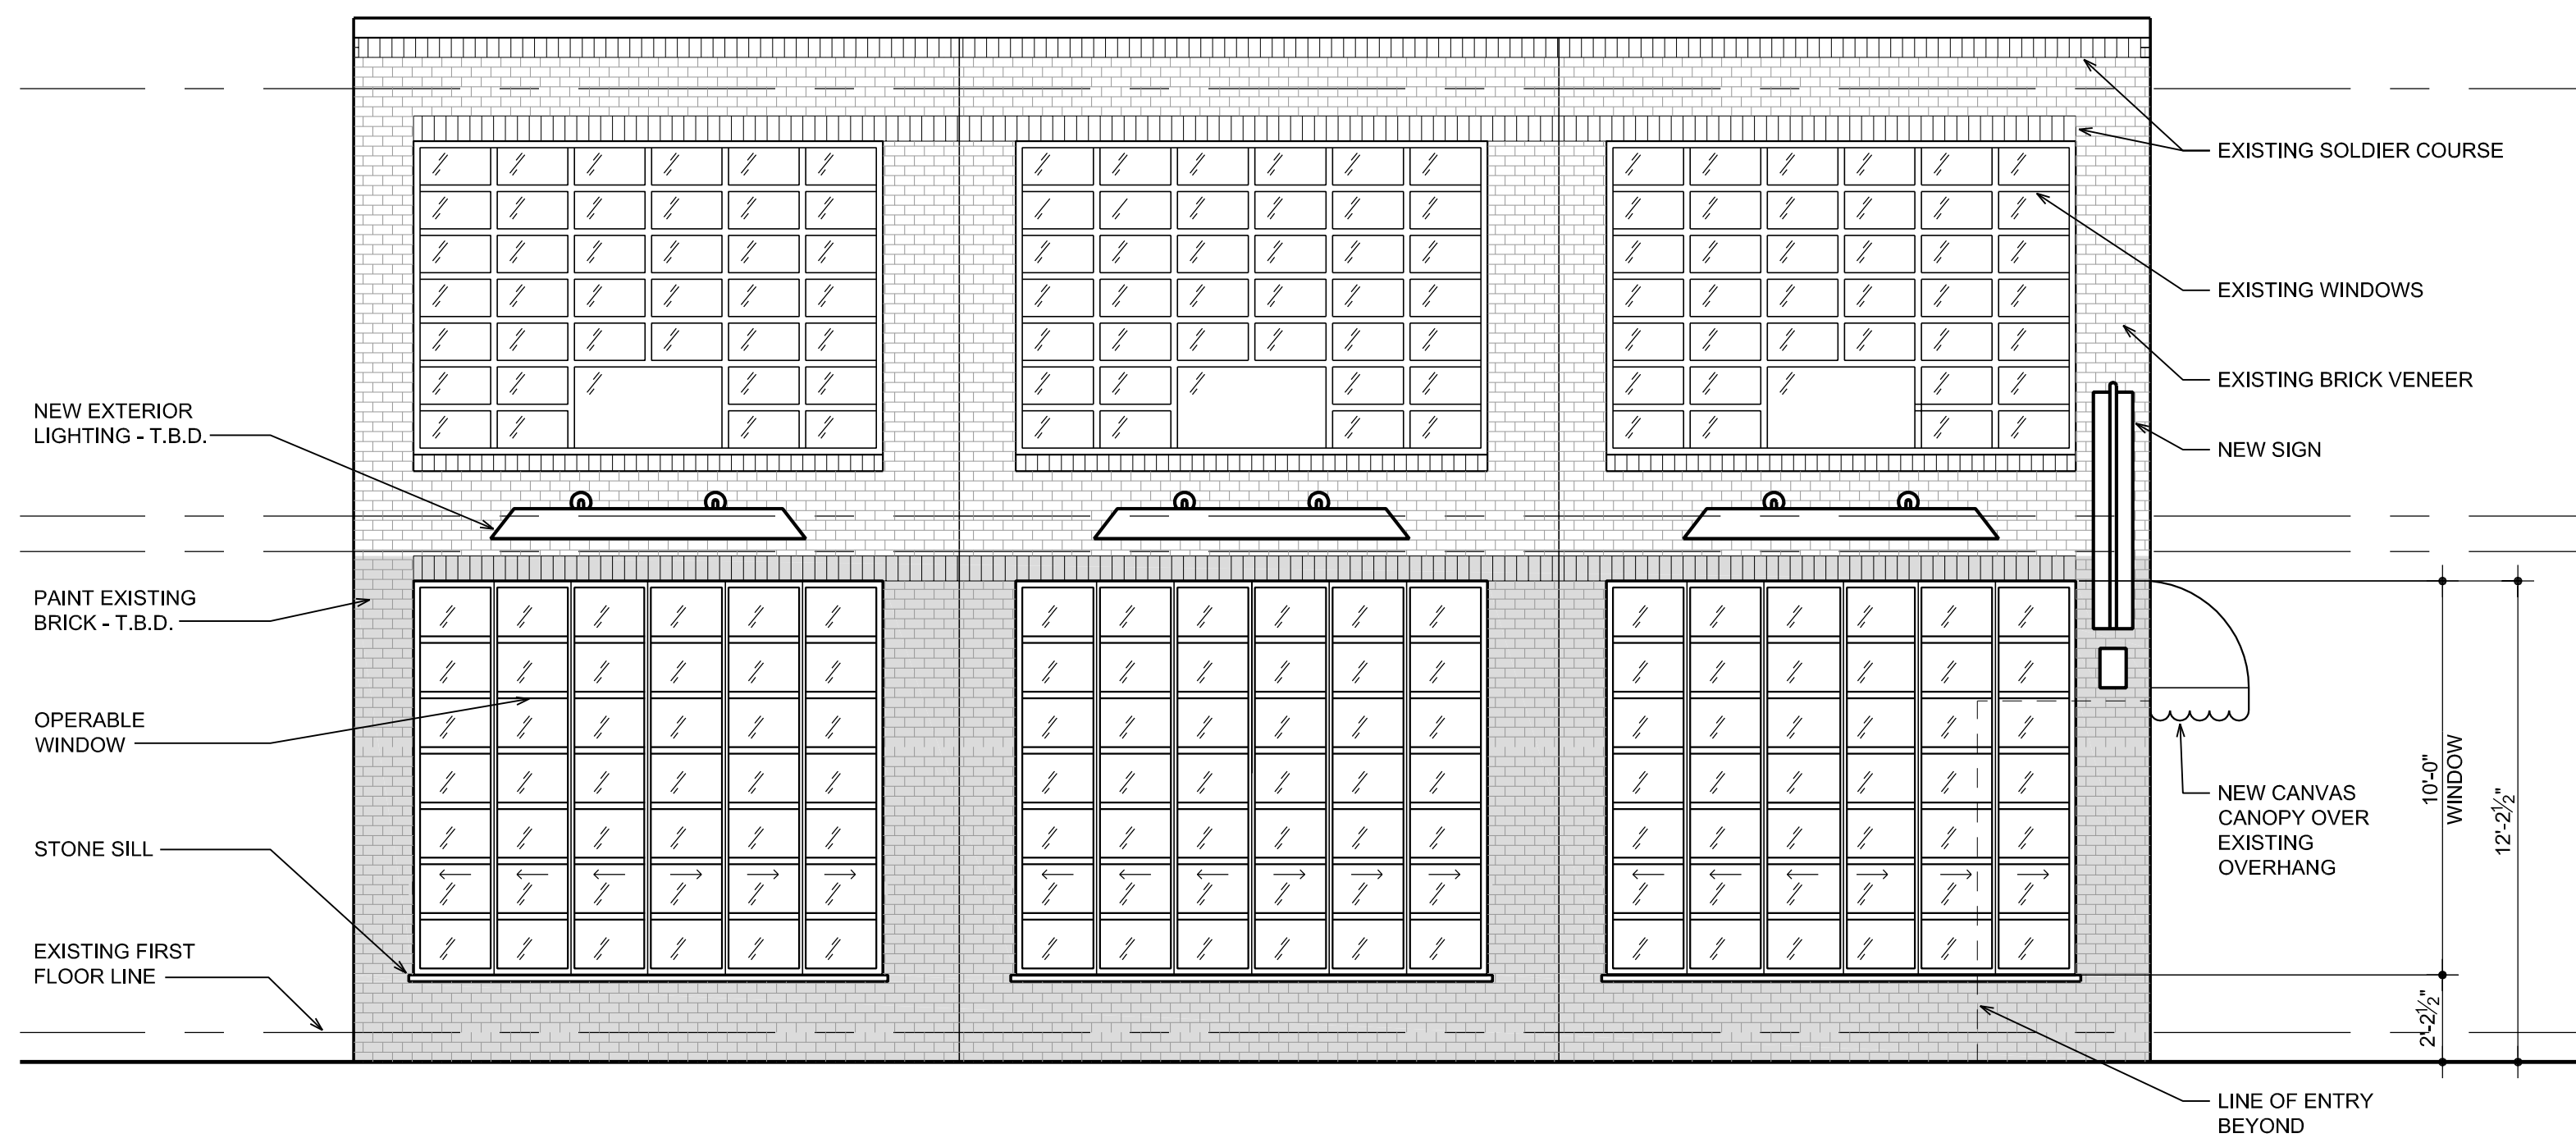

42 WATSON, DETROIT
PROPOSED FRONT ELEVATION
07-24-17 SCALE: 1/4" = 1'-0"

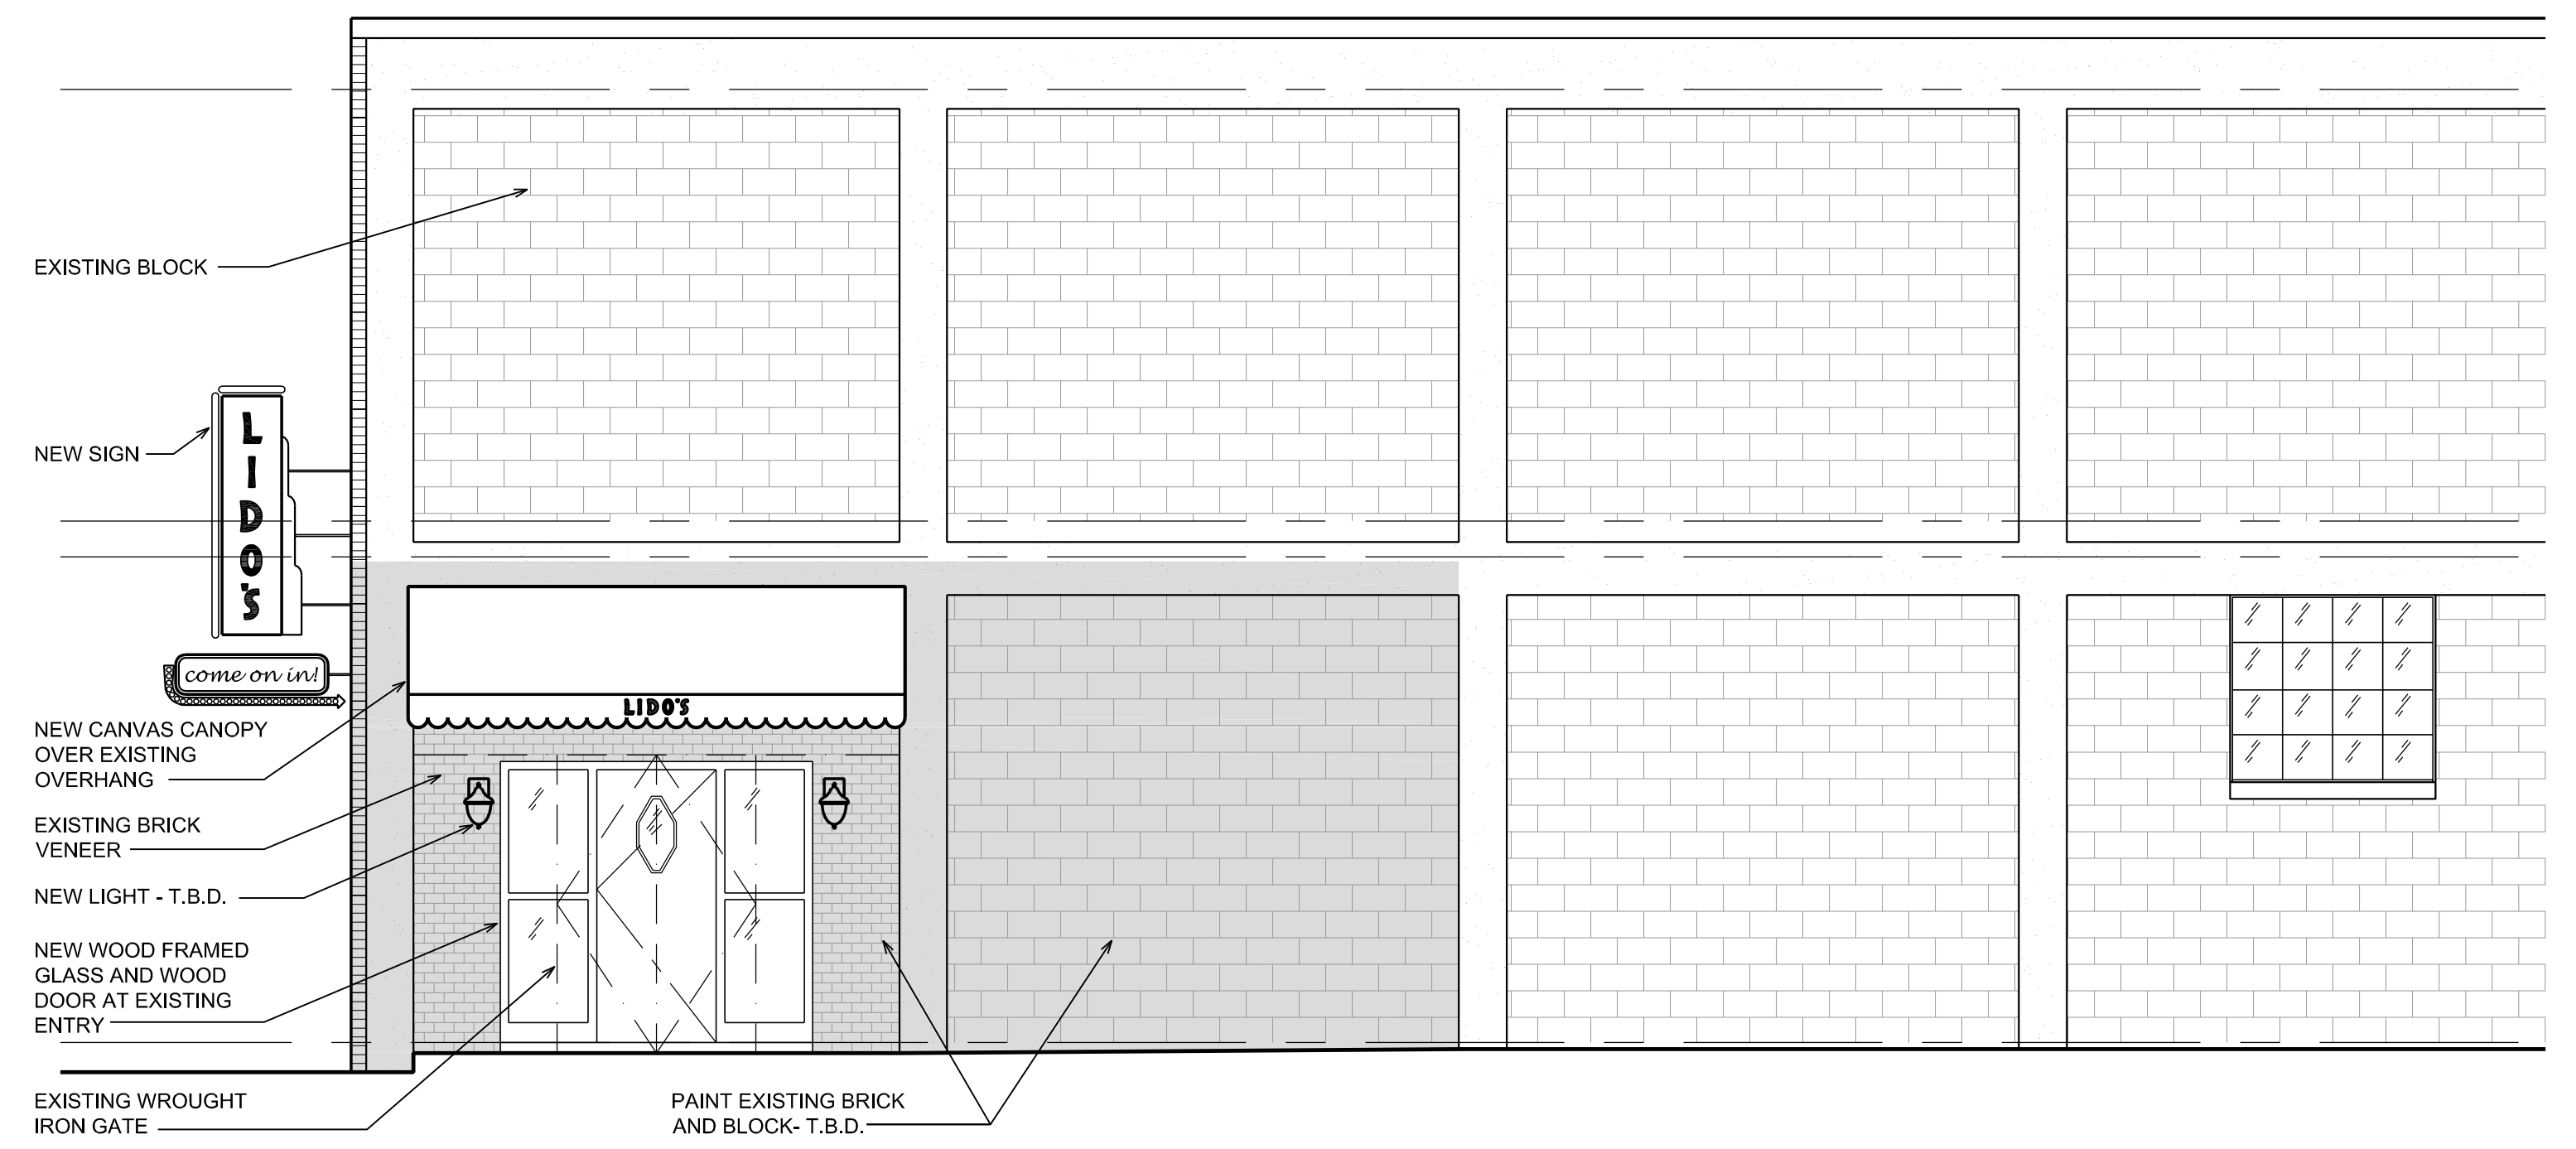

42 WATSON, DETROIT
PROPOSED RIGHT ELEVATION
07-24-17 SCALE: 1/4" = 1'-0"



**Name of establishment subject to change.