


# Fraternal Civic Center-King David Lodge Renovation

114 Erskine St, Detroit, MI 48201

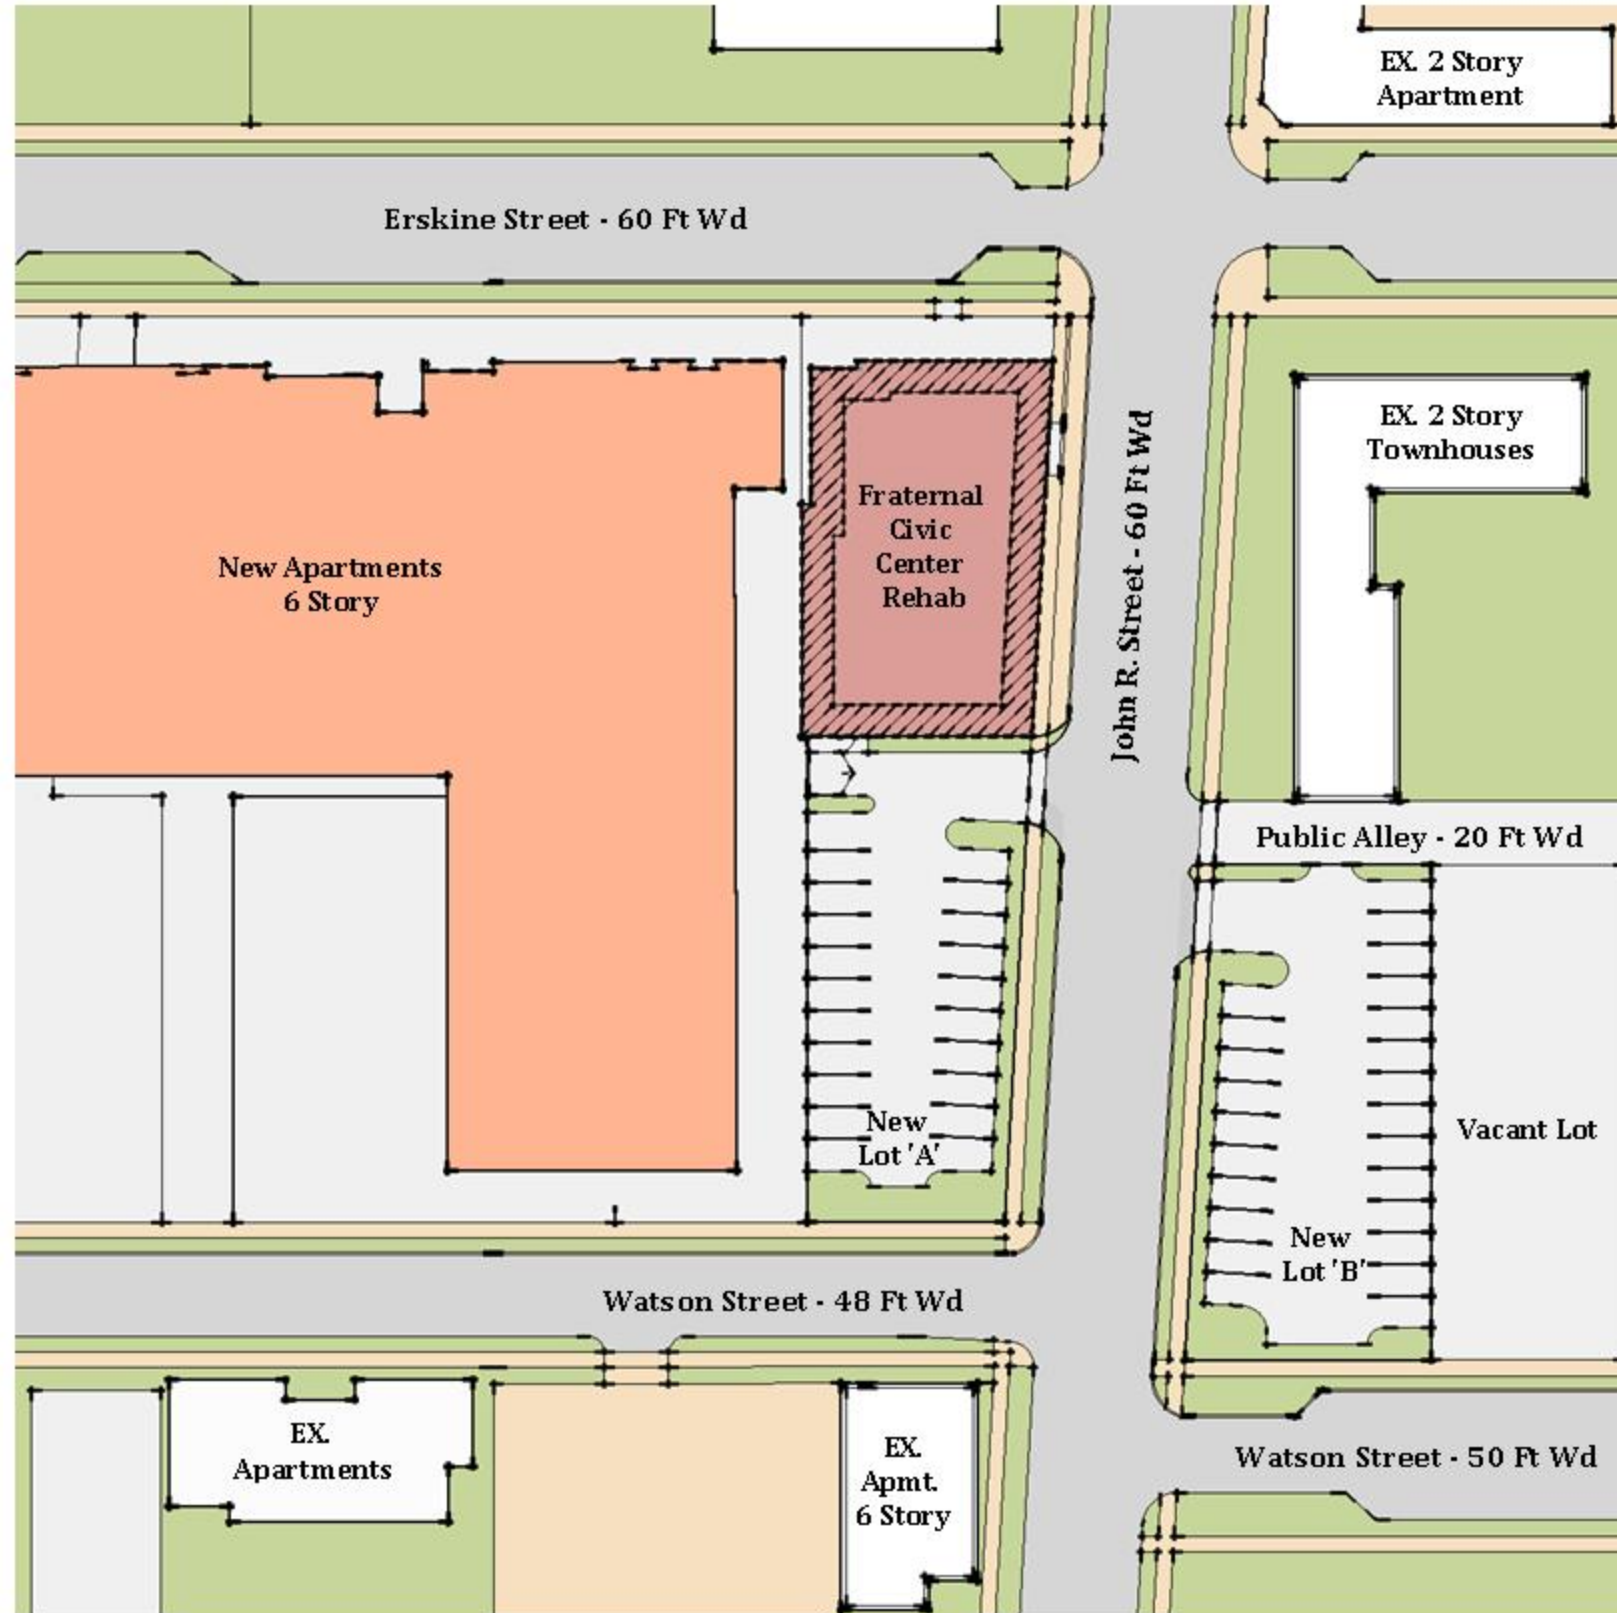

**ARCHITECT:**  
 Mark English Associates  
 16250 Northland Dr #330  
 Southfield, Michigan 48075  
 Tel: 248 423-5040



Project No.: 91507  
 Project Name:  
**KDL Restoration**  
 PHASE:  
**Schematic Design**

DRAWN BY: NSJ | MEE

APPROVED BY: MEE |  
 ISSUE: 10-10-15  
 RE-ISSUE :

DESCRIPTION:  
**SITE PLAN**

**SD-1**

DRAWING LIST	
SD-1	Overall Site Plan
SD-2	New Parking Lots
SD-3	Building Elevations
SD-4	Site Perspective

## Overall Site Plan

Scale: 1" = 60'-0"

The Scott  
Apartments  
Building  
100 Erskine



**New Parking Lots**

Scale: 1" = 30'-0"



ARCHITECT:  
Mark English Associates  
16250 Northland Dr #330  
Southfield, Michigan 48075  
Tel: 248 423-5040

Project No.: 91507  
Project Name:  
**KDL Restoration**

PHASE:  
**Schematic Design**

DRAWN BY: ME |

APPROVED BY: MEE |

ISSUE: 10-10-15

RE-ISSUE :

DESCRIPTION:  
**New Parking Lots**



**SD-2**





North Elevation

Scale: 1/16" = 1'-0"



East Elevation

Scale: 1/16" = 1'-0"



ARCHITECT:  
Mark English Associates  
16250 Northland Dr #330  
Southfield, Michigan 48075  
Tel: 248 423-5040

Project No.: 91507  
Project Name:  
**KDL Restoration**

PHASE:  
**Schematic Design**

DRAWN BY: NSJ |

APPROVED BY: MEE |

ISSUE: 10-10-15

RE-ISSUE :

DESCRIPTION:  
**Elevations**

**SD-3**