

Alexander Real Estate

New Construction

262 Mack Ave.

Detroit, MI 48201

Sheet Index

G.100	Title Sheet
C.100	Architectural Site Plan
A.101	Proposed First Floor Plan
A.102	Proposed Second Floor Plan
A.103	Proposed Third Floor Plan
A.200	Proposed Exterior Elevations
A.201	Proposed Exterior Elevations
GA.100	Proposed Garage Plans & Elevations

General Contractor

Alexander Real Estate
200 W. Second St. #1008
Royal Oak, MI 48067
p. 248.850.8632

Architect

Krieger Klatt Architects, Inc.
Jason Krieger, R.A.
1412 E. 11 Mile Rd.
Royal Oak, MI 48067
p. 248.414.9270 f. 248.414.9275

Civil Engineering

Nowak & Fraus Engineers
46777 Woodward Ave.
Pontiac, MI 48342
p. 586.332.7931 f. 248.332.8257


General Scope of Work:

1. CONSTRUCTION OF A NEW THREE STORY MULTI-FAMILY DWELLING UNIT BUILDING (9 TOTAL UNITS)
2. CONSTRUCTION OF A NEW SINGLE STORY MULTI-CAR GARAGE



Exterior Rendering

Scale: None

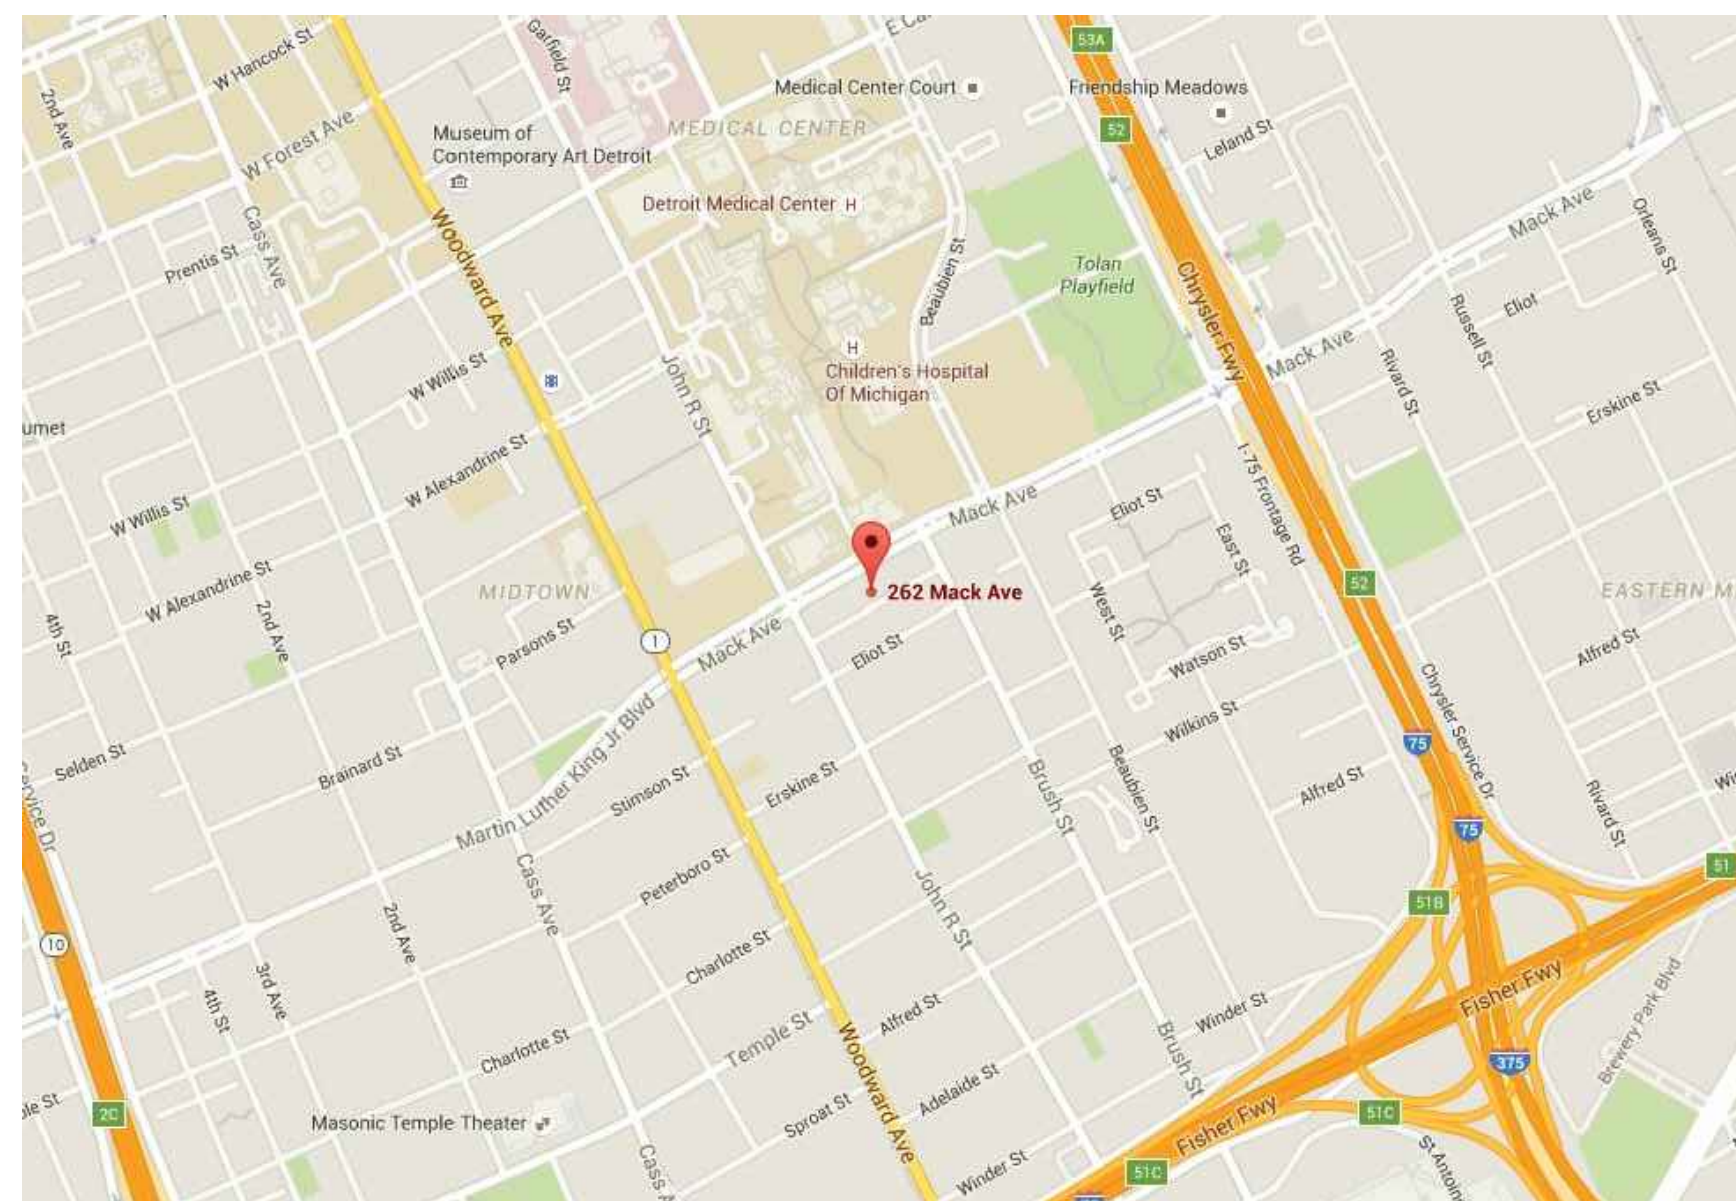

NORTH
Location Map
Scale: None

krieger klatt

ARCHITECTS
architecture interiors consulting
1412 East Eleven Mile Road, Royal Oak, MI 48067
Phone: 248.414.9270 Fax: 248.414.9275 Web: kriegerklatt.com

Client:

Alexander Real Estate
200 W. Second St. #1008
Royal Oak, MI 48067

Project:

New Construction
262 Mack Ave.
Detroit, MI 48201

Issued:

02-24-16	Client Review
06-03-16	Preliminary Review
08-10-16	Client Review

Seal:

Note:

Do not scale drawings. Use calculated dimensions only. Verify existing conditions in field.

North Arrow:

Sheet Title:

Title Sheet & Exterior Rendering

Scale:


N/A

Project Number:

15-247

Sheet Number:


A.100

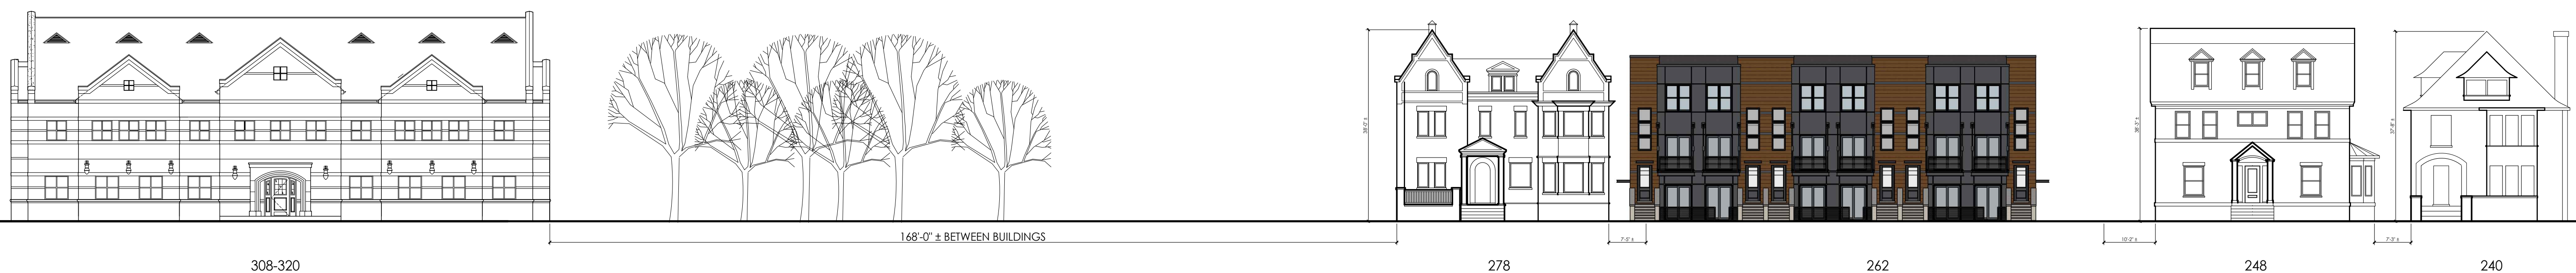


Streetscape (Mack Ave.)

Scale: 1/16" = 1'-0"

Mack Ave. 120' Wide R.O.W.

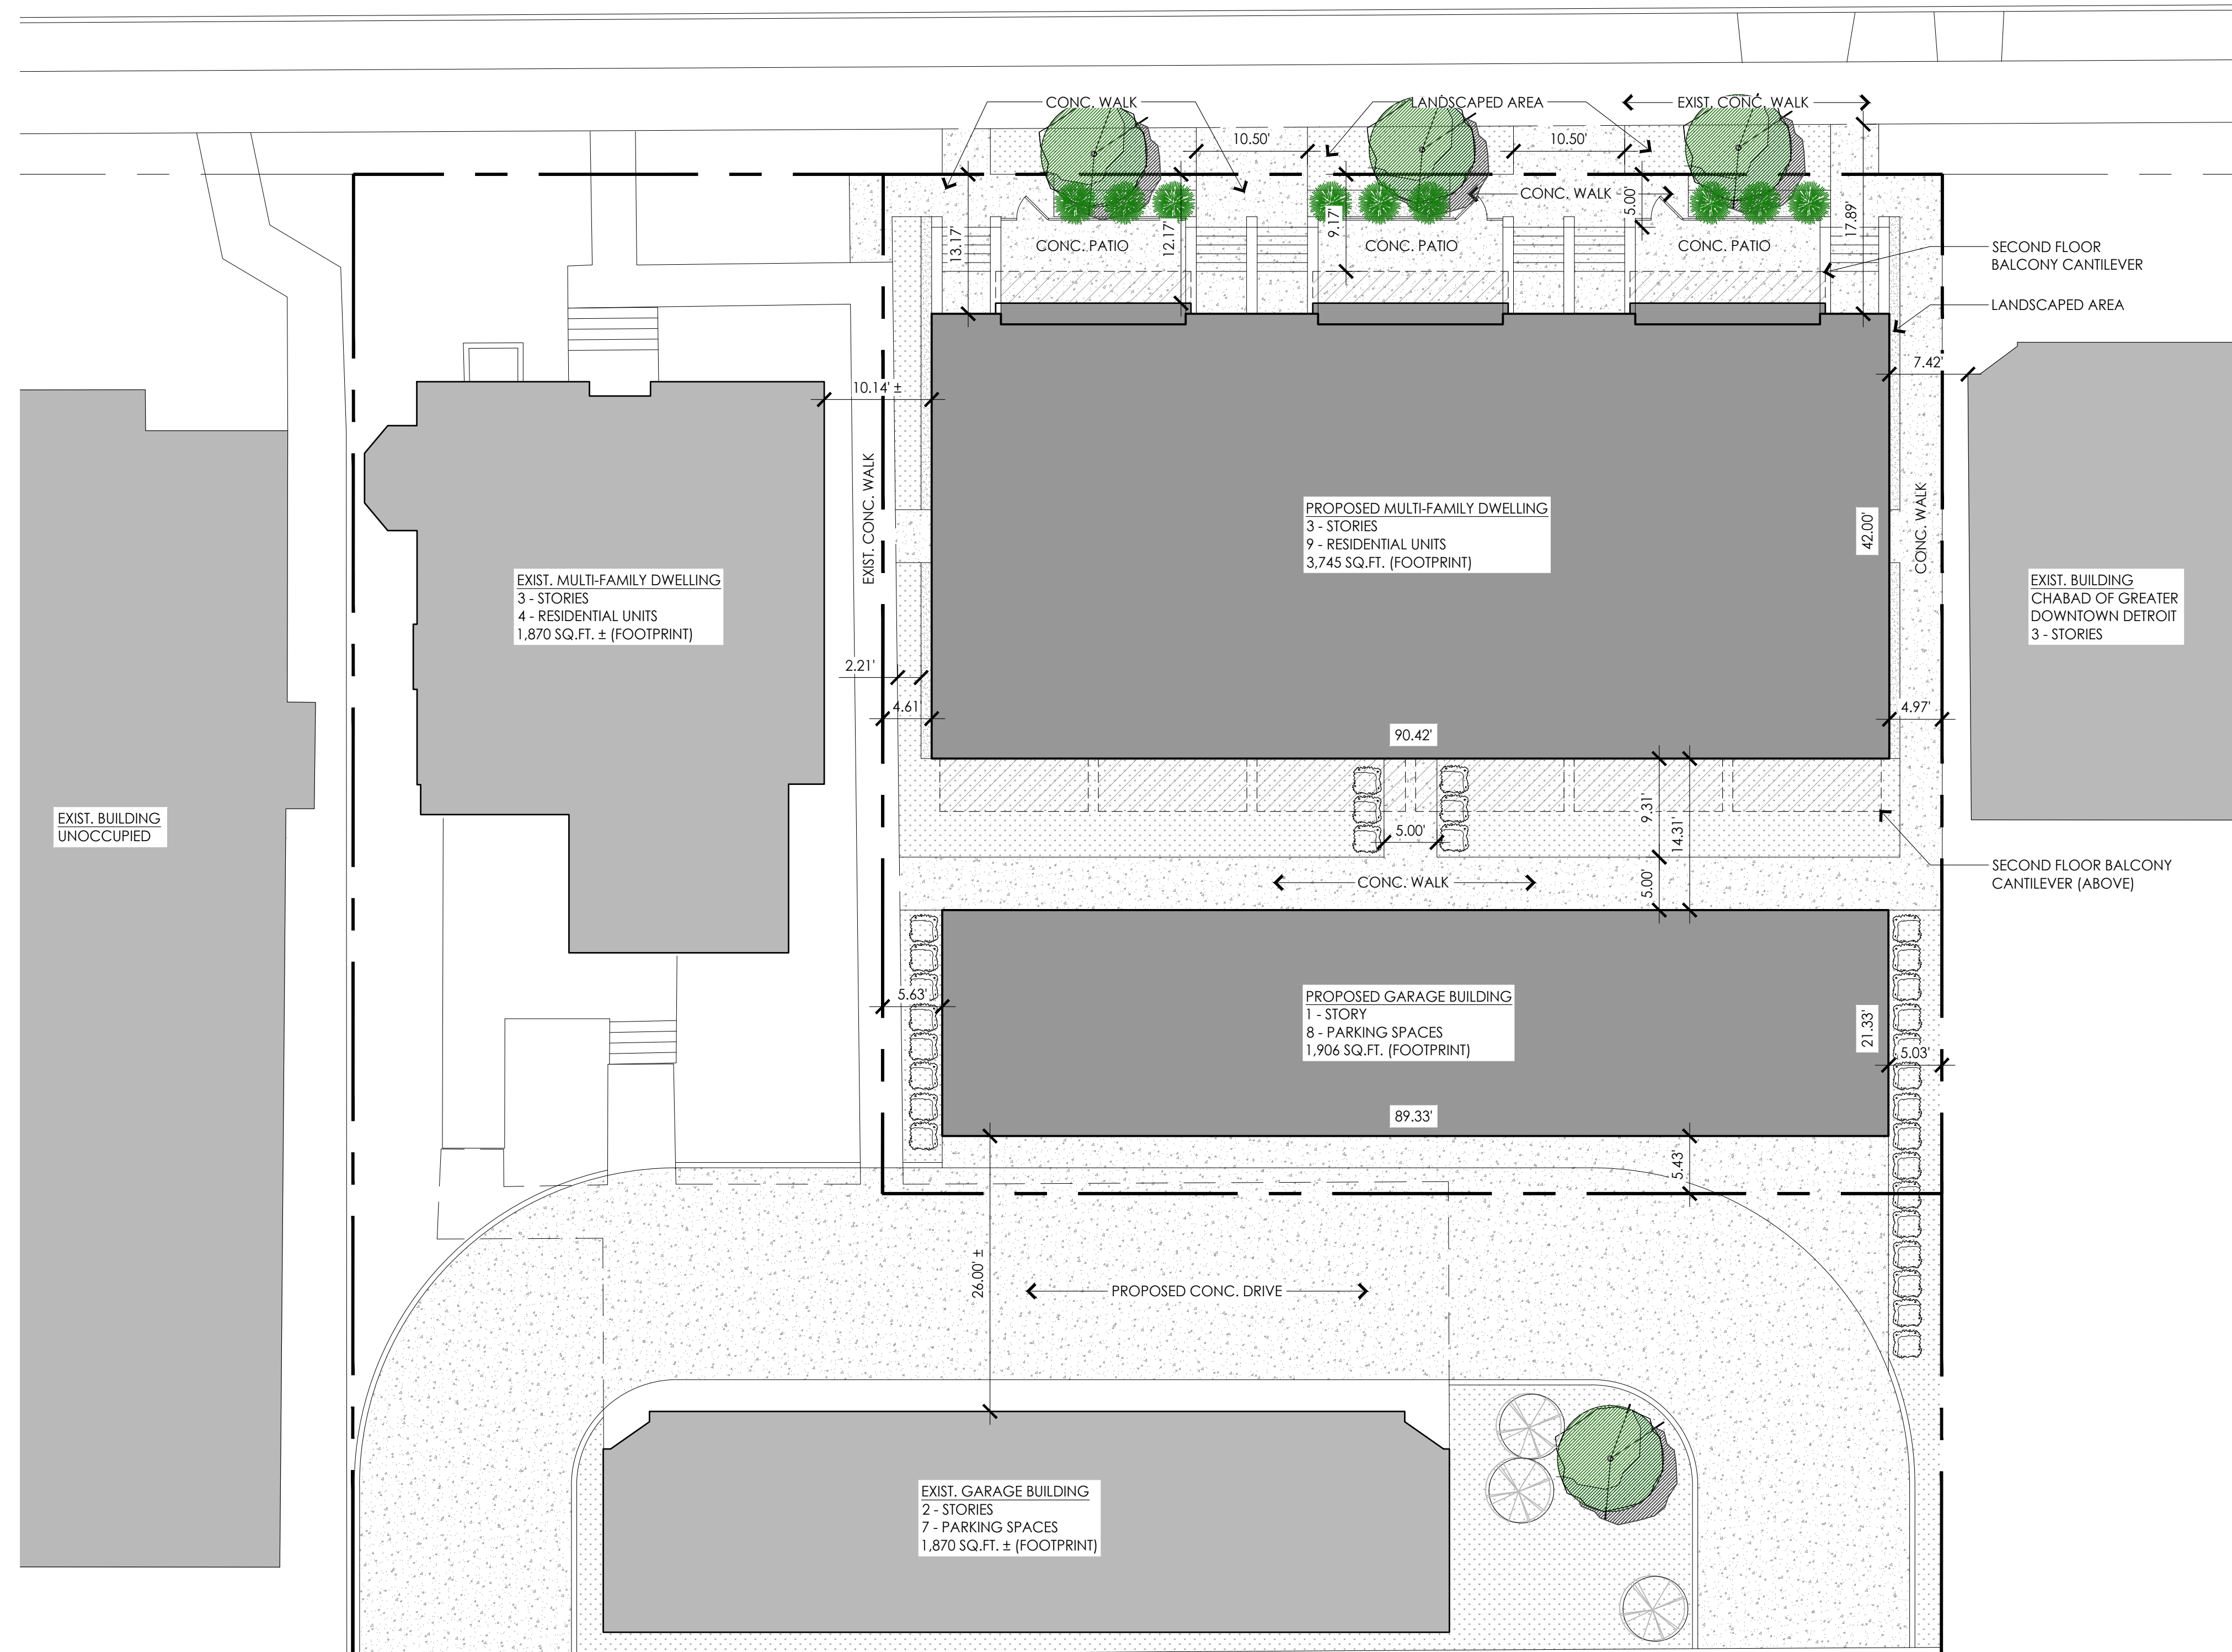

Public Alley 20' Wide R.O.W.

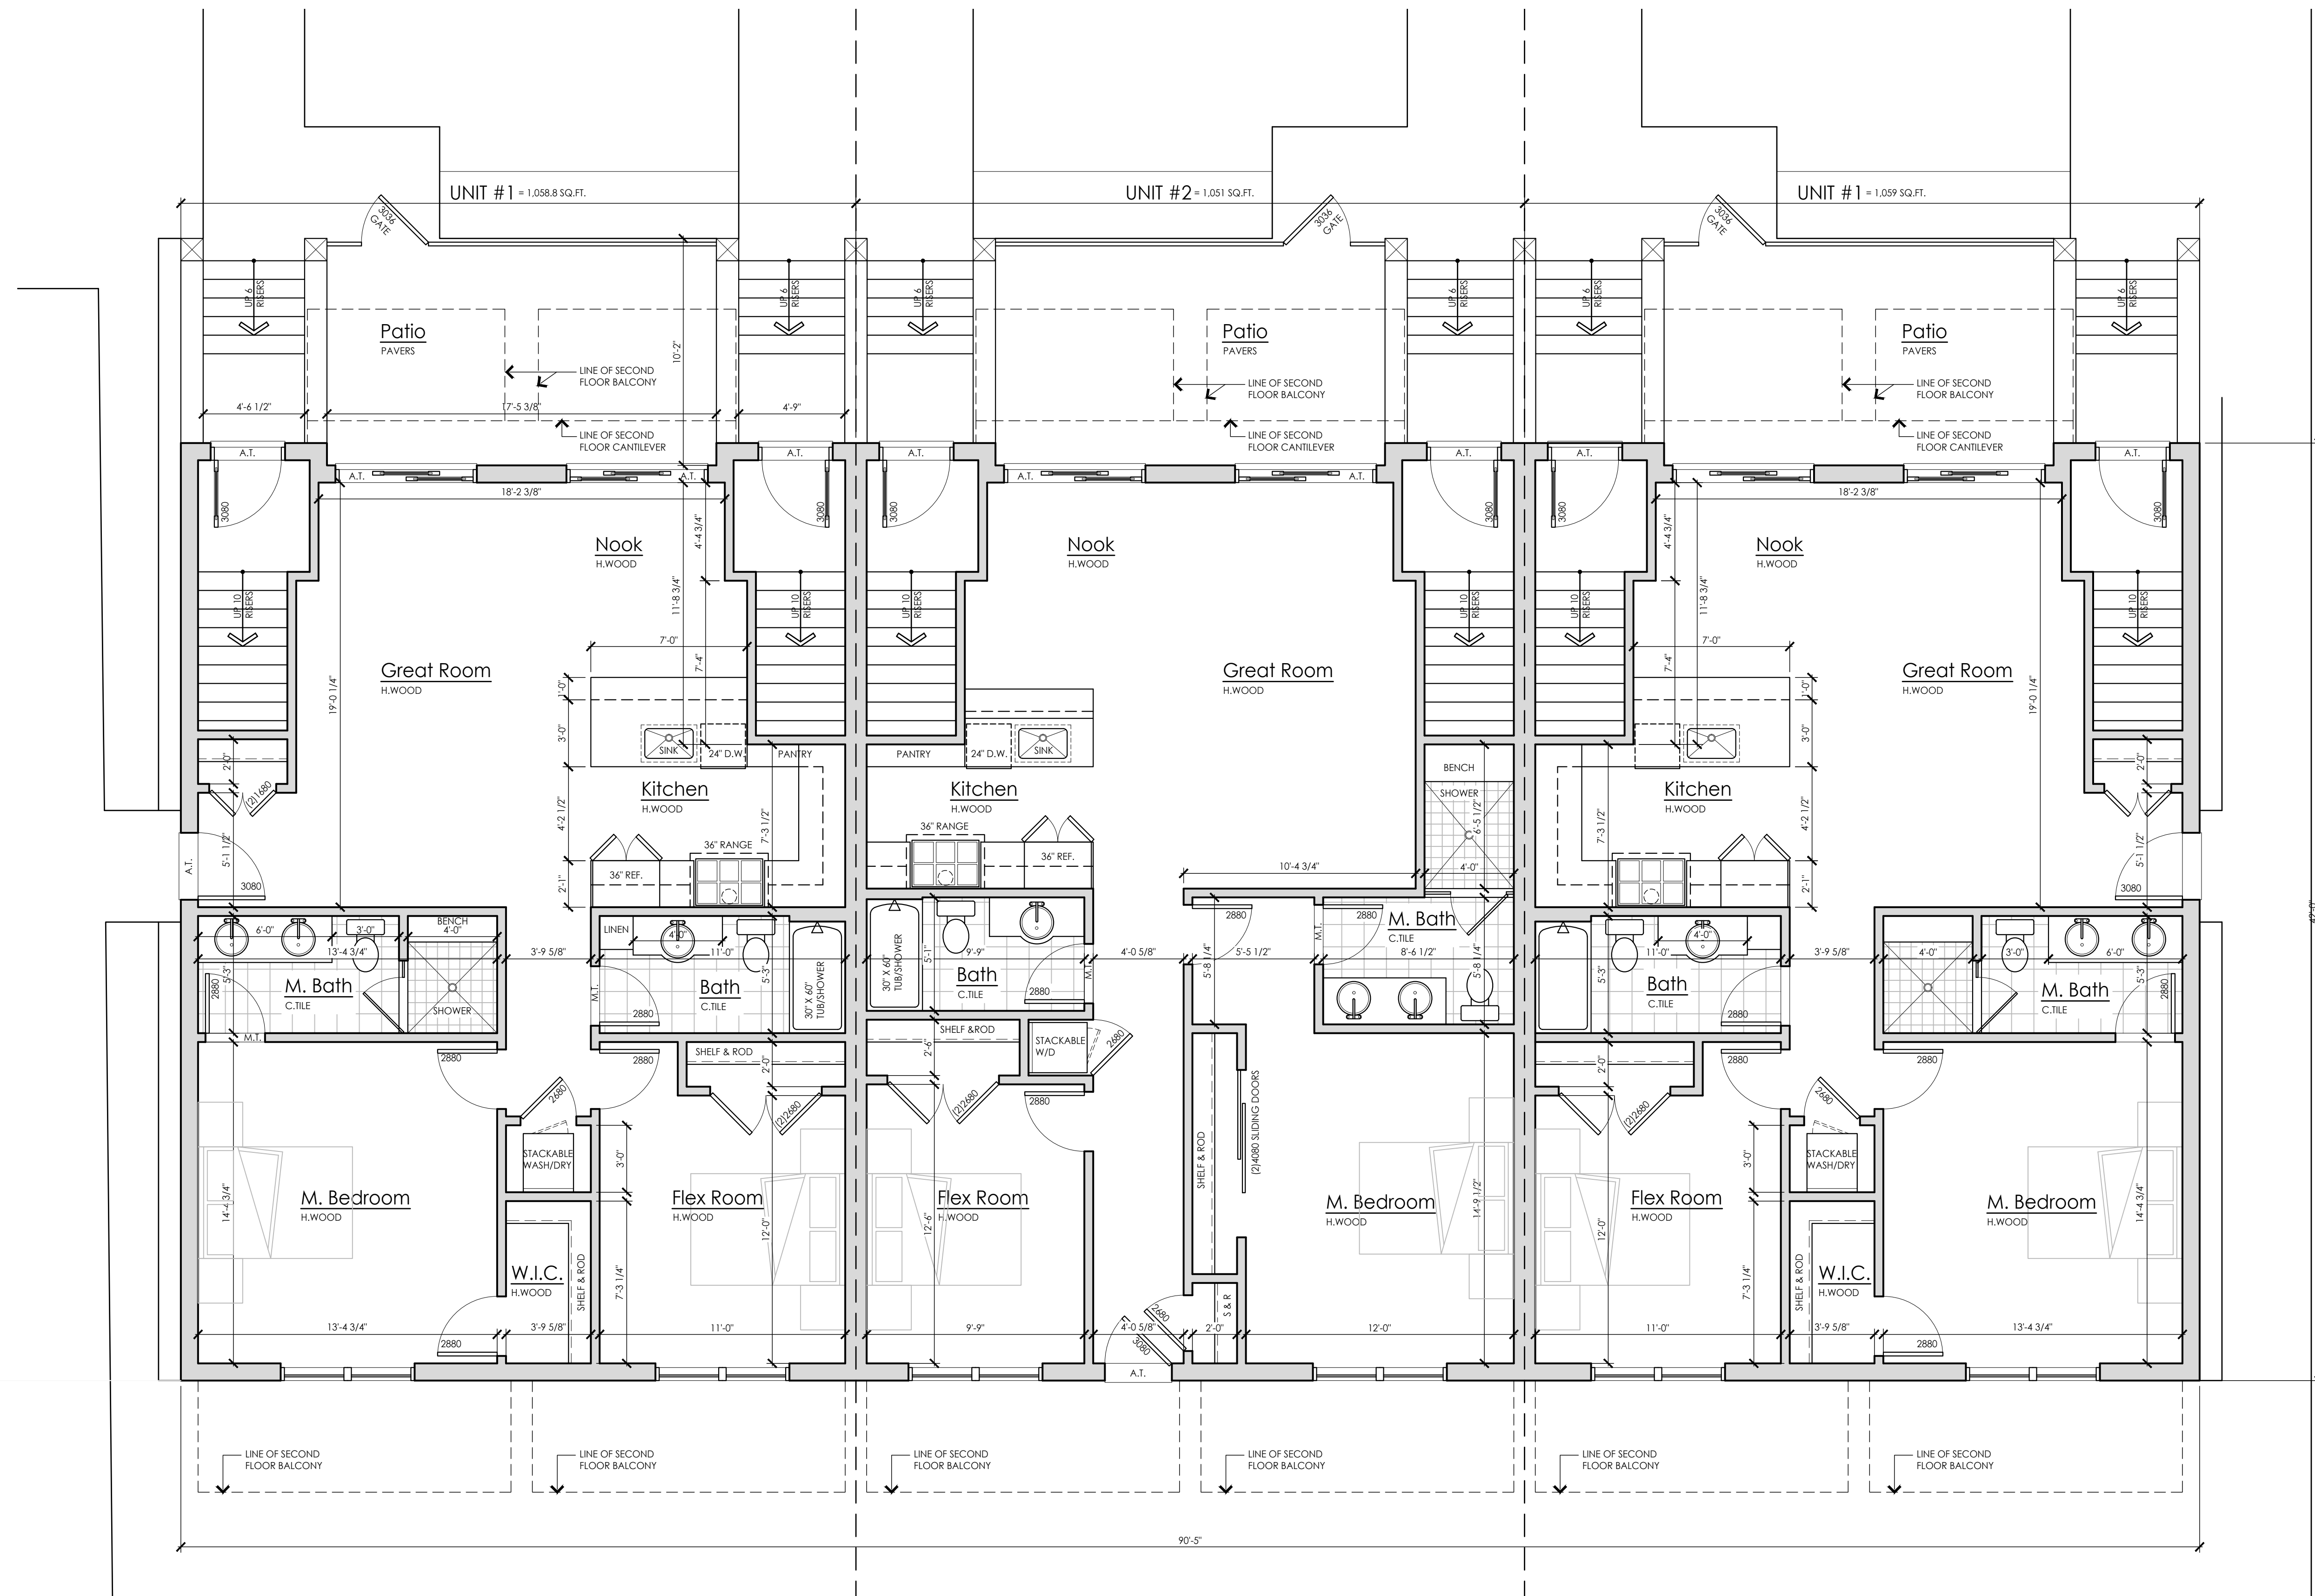


Garden Level Unit Floor Plan
 Scale: 1/4" = 1'-0"

Client:
 Alexander Real Estate
 200 W. Second St. #1008
 Royal Oak, MI 48067

Project:
 New Construction
 262 Mack Ave.
 Detroit, MI 48201

Issued:
 02-24-16 Client Review
 06-03-16 Preliminary Review
 08-10-16 Client Review

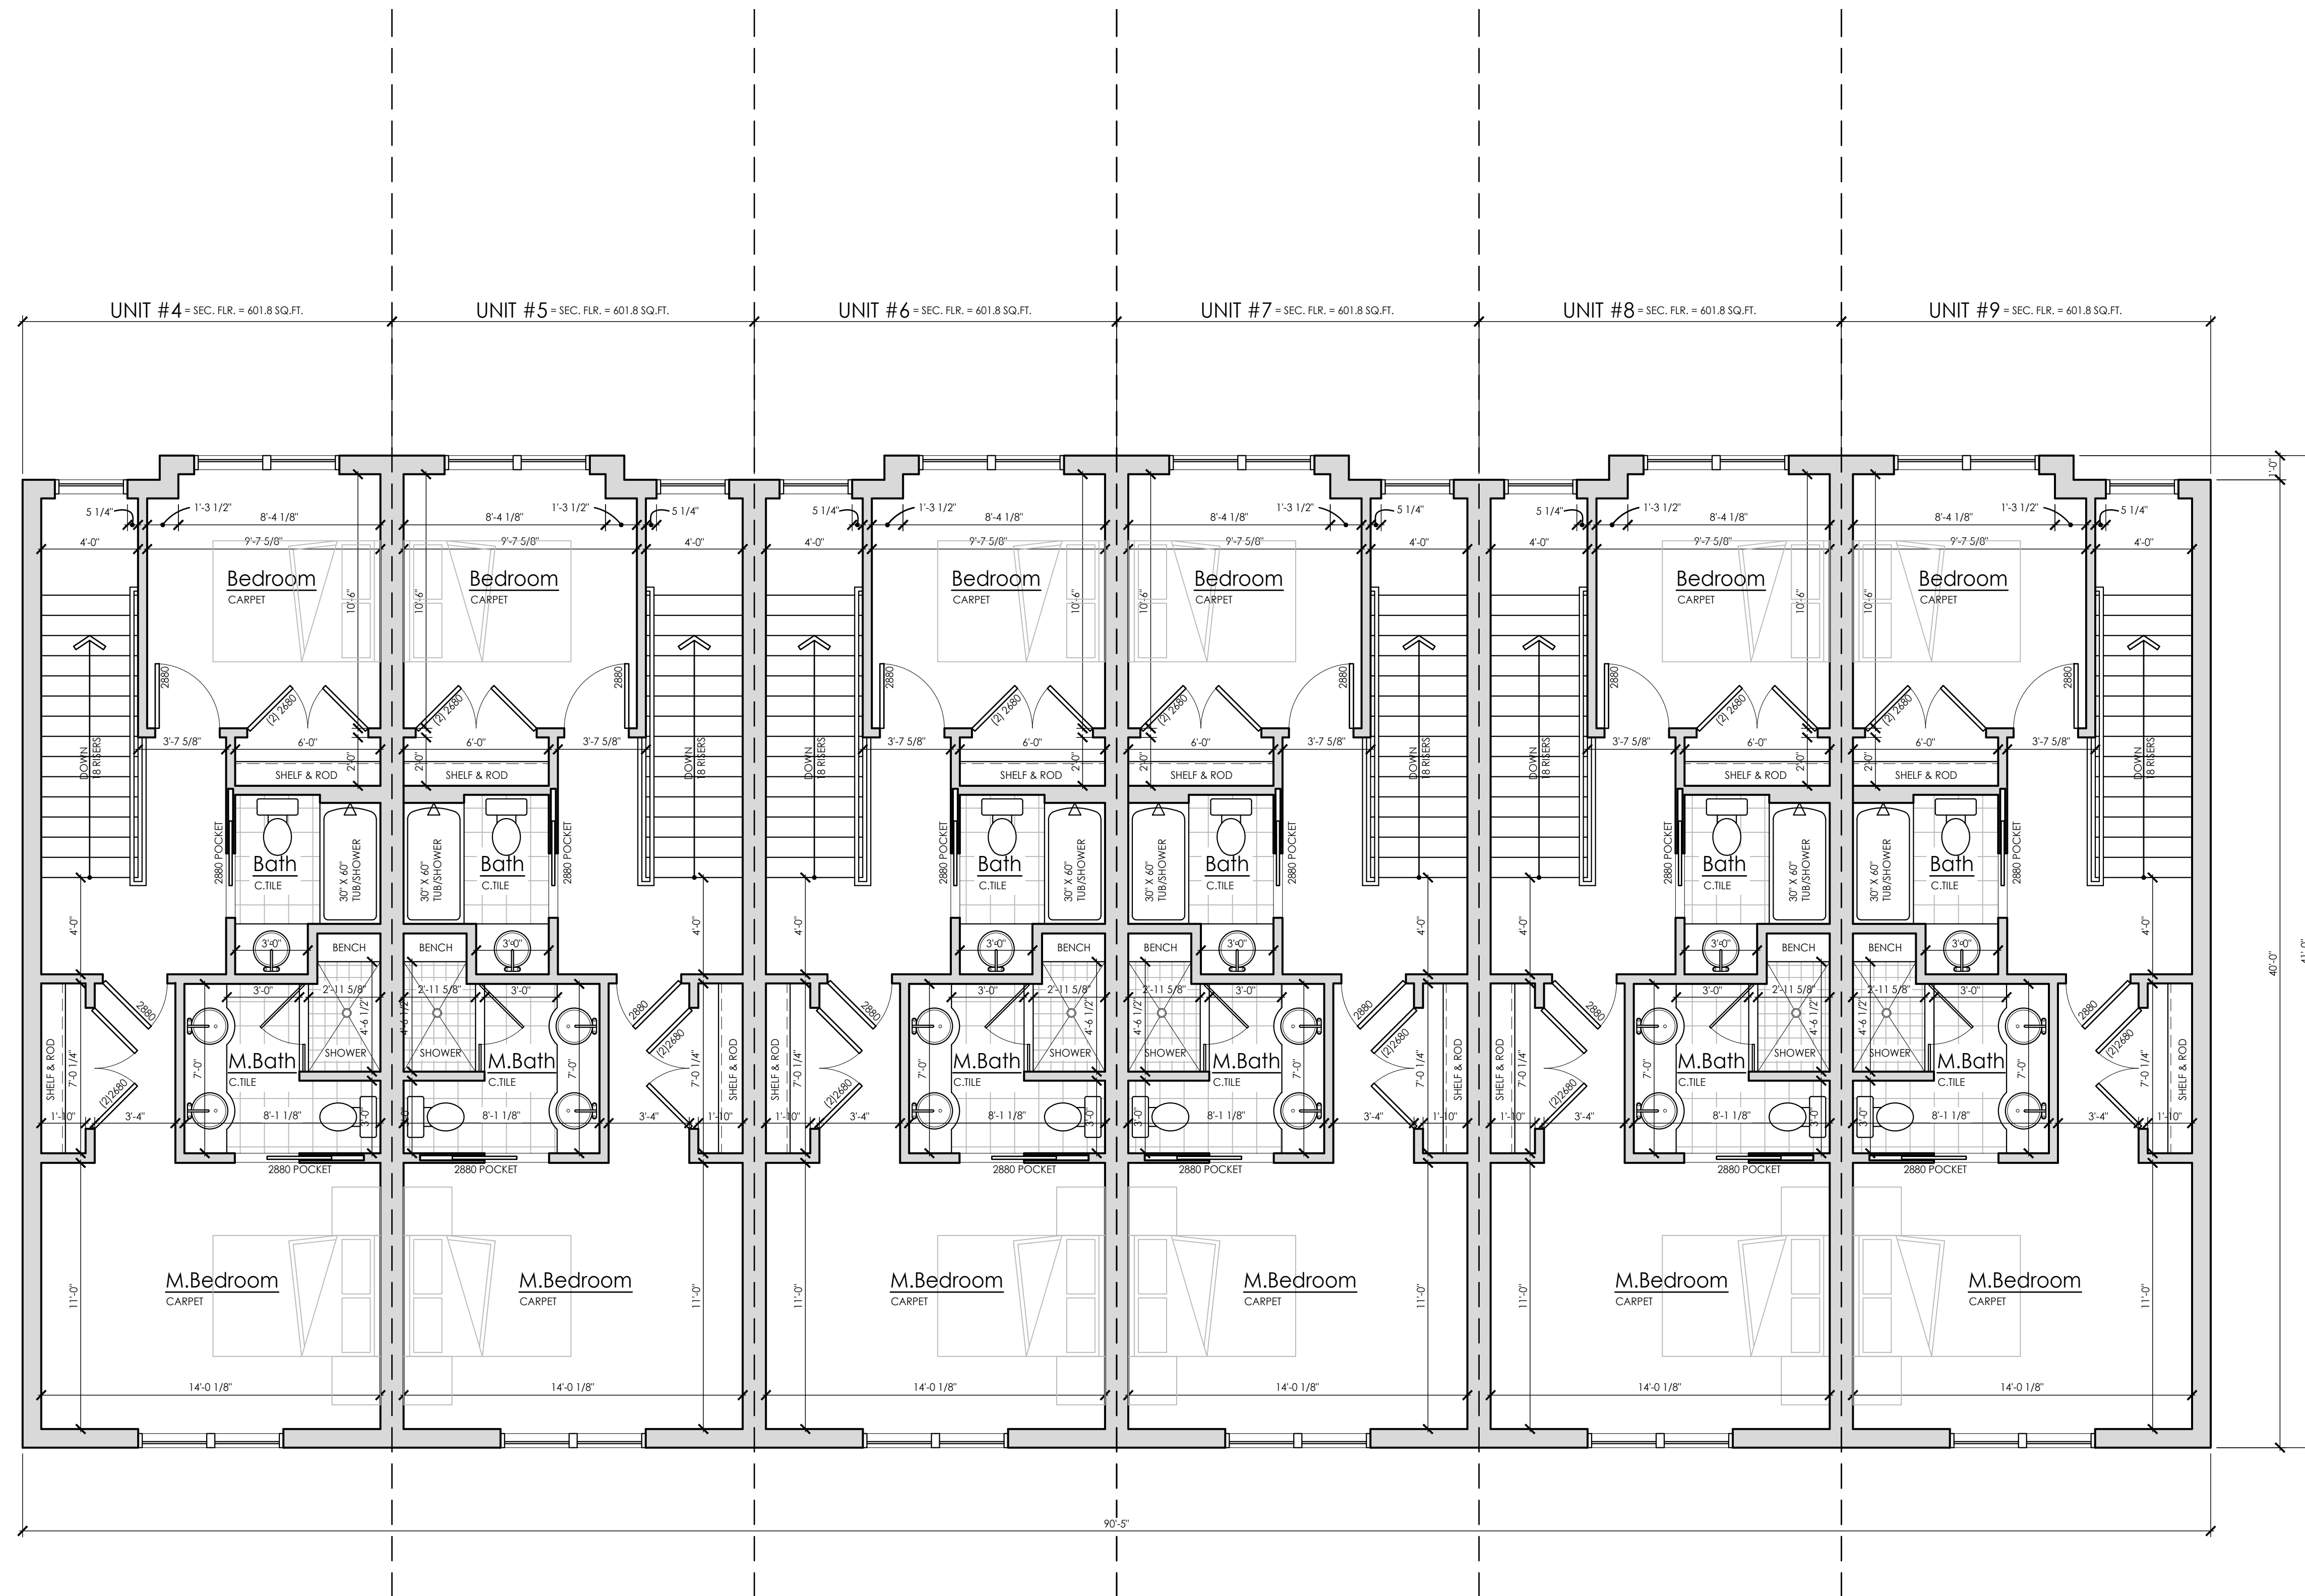

Seal:

Note:
 Do not scale drawings. Use
 calculated dimensions only.
 Verify existing conditions in field.

North Arrow:



Sheet Title:
 Proposed Third
 Floor Plan

Scale:
 As Noted

Project Number:
 15-247


Sheet Number:

Upper Unit Second Floor Plan
 Scale: 1/4" = 1'-0"




Front Elevation

Scale: 1/4" = 1'-0"

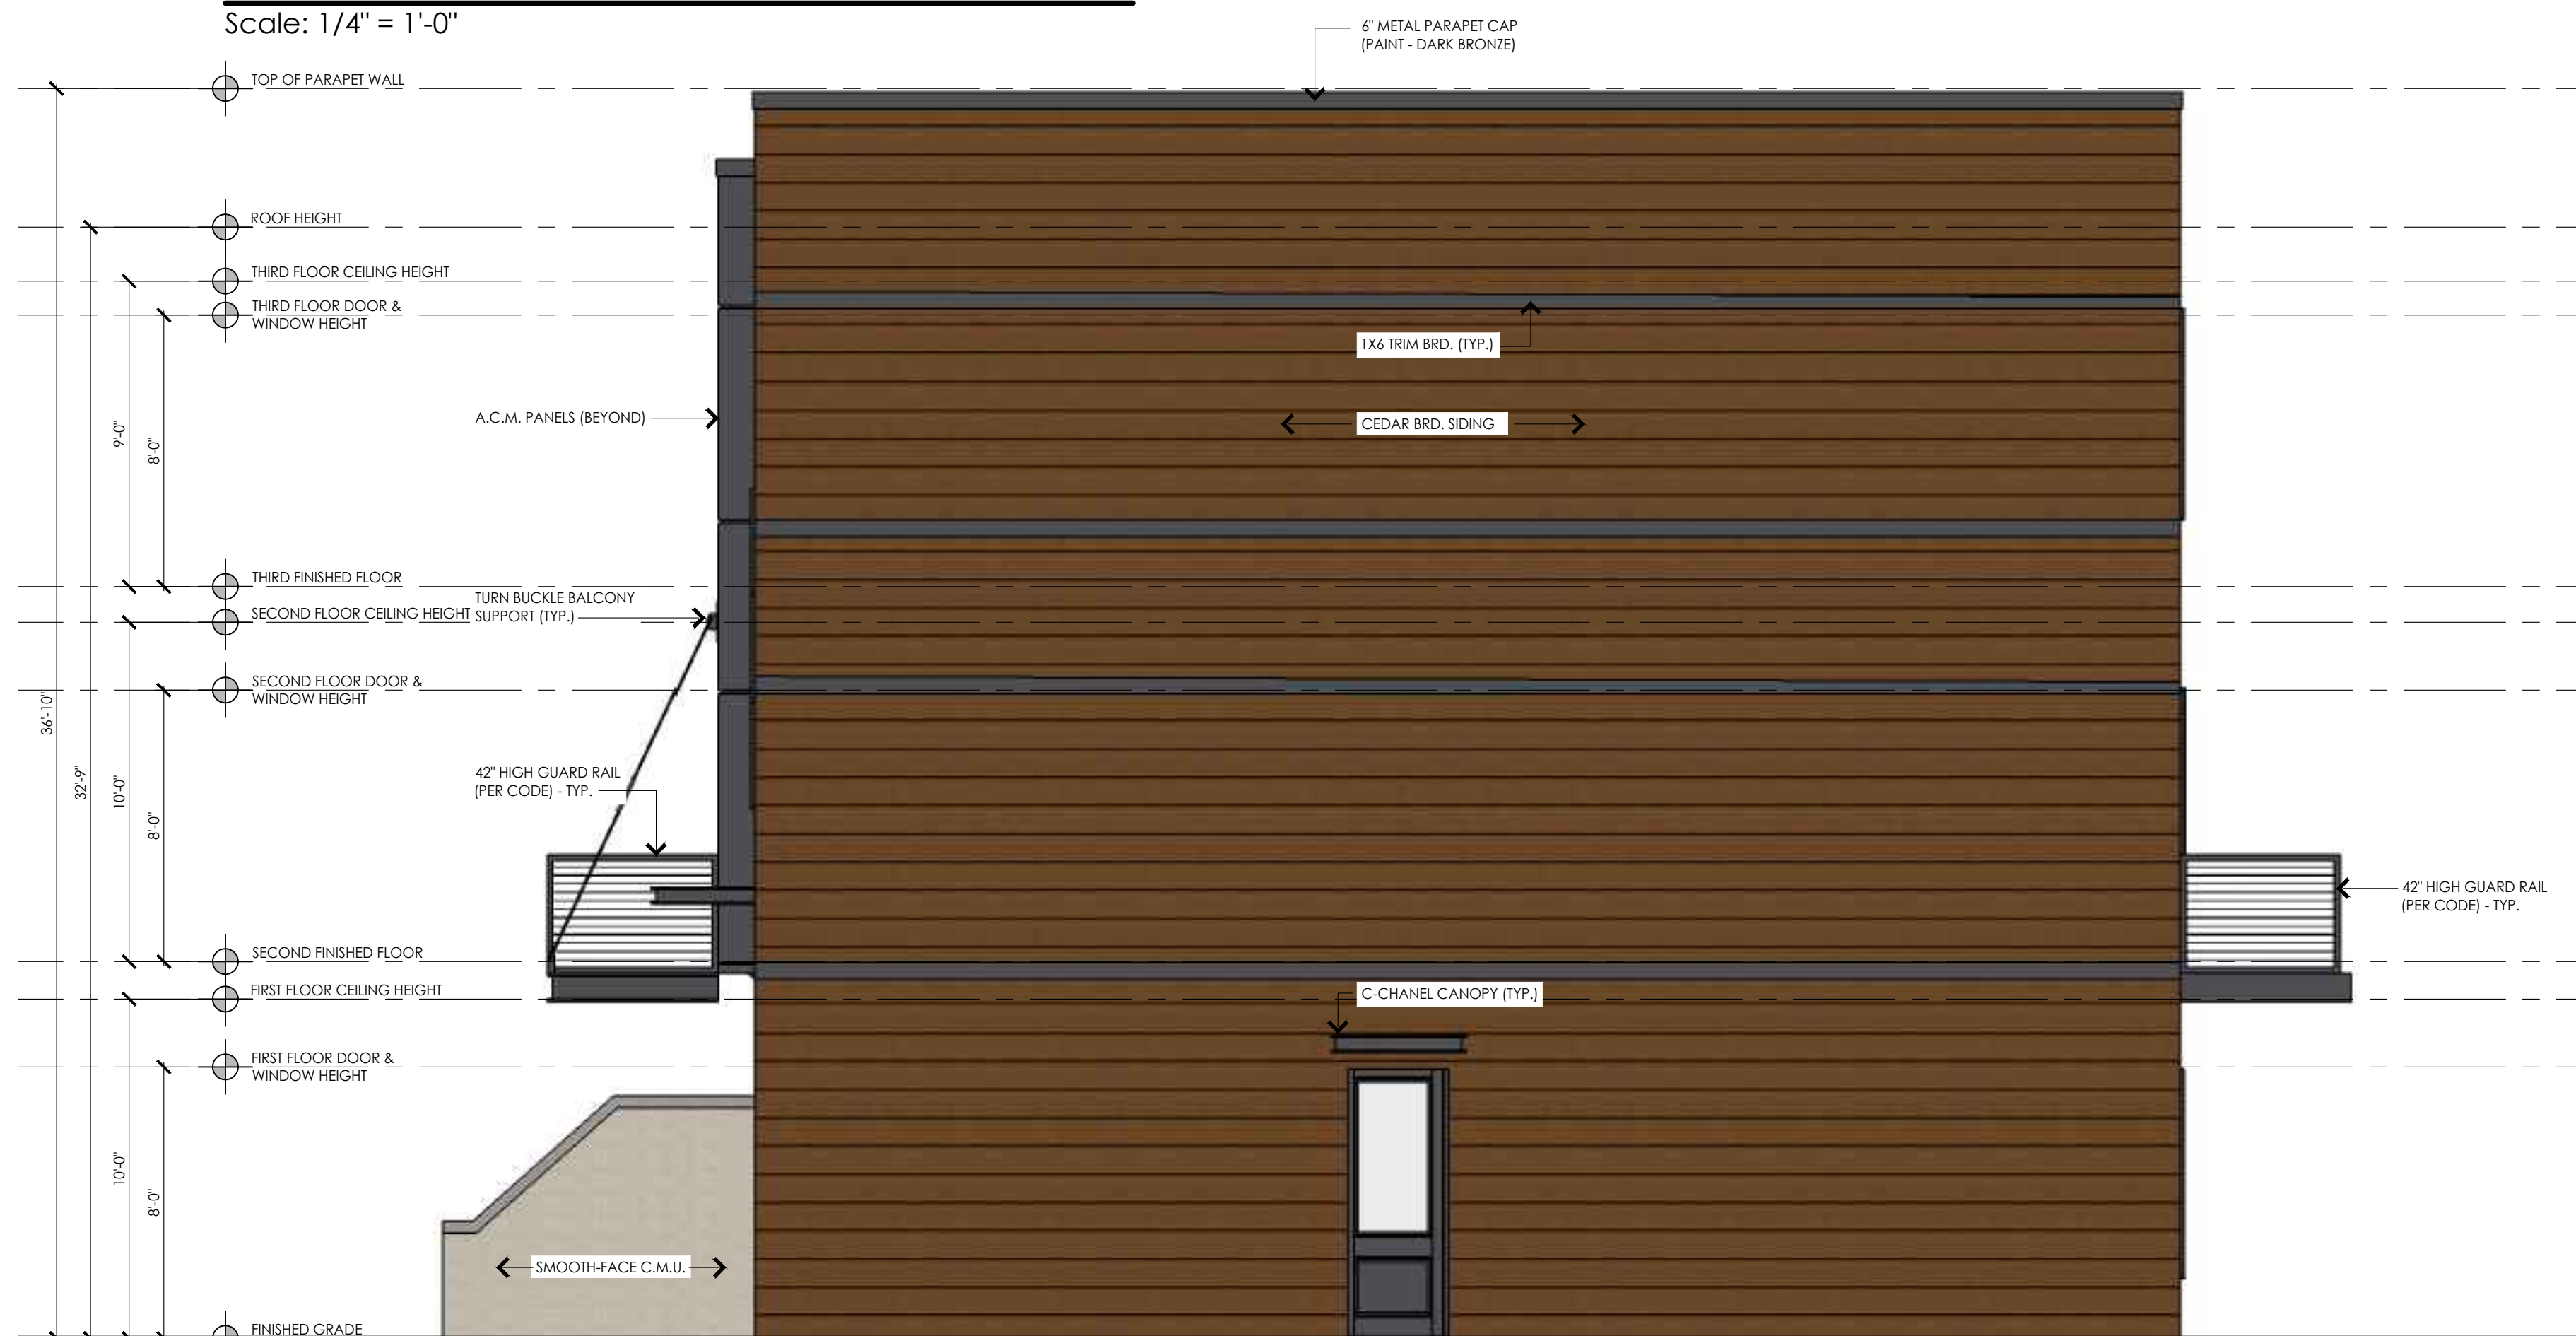

Right Side Elevation

Scale: 1/4" = 1'-0"

 

Break Metal Finish

Deep Black Finish (match Reynobond ACM)



Cedar Board Siding

Cedar Board Siding, Stain T.B.D.



Exterior Wall Sconce

'Sunset Lighting - Architectural Two-Light Black Aluminum Round Outdoor Wall Sconce'



A.C.M. Panel System

'Reynobond ACM' in 'Deep Black' Finish

krieger klatt
ARCHITECTS
architecture interiors consulting
1412 East Eleven Mile Road, Royal Oak, MI 48067
Phone: 248.414.9270 Fax: 248.414.9275 Web: kriegerklatt.com

Client:
Alexander Real Estate
200 W. Second St. #1008
Royal Oak, MI 48067

Project:
New Construction
262 Mack Ave.
Detroit, MI 48201

Issued:
02-24-16 Client Review
06-03-16 Preliminary Review
08-10-16 Client Review

Seal:

Note:
Do not scale drawings. Use calculated dimensions only. Verify existing conditions in field.

North Arrow:

Sheet Title:
Proposed Elevations

Scale:
As Noted

Project Number:
15-247

Sheet Number:

A.200

Client:
 Alexander Real Estate
 200 W. Second St. #1008
 Royal Oak, MI 48067

Project:
 New Construction
 262 Mack Ave.
 Detroit, MI 48201

Issued:
 02-24-16 Client Review
 06-03-16 Preliminary Review
 08-10-16 Client Review



Rear Elevation

Scale: 1/4" = 1'-0"



Left Side Elevation

Scale: 1/4" = 1'-0"



Break Metal Finish
 Deep Black Finish (match Reynobond ACM)



Cedar Board Siding
 Cedar Board Siding, Stain T.B.D.



Exterior Wall Sconce
 'Sunset Lighting - Architectural Two-Light Black Aluminum Round Outdoor Wall Sconce'



A.C.M. Panel System
 'Reynobond ACM' in 'Deep Black' Finish

Seal:

Note:
 Do not scale drawings. Use calculated dimensions only. Verify existing conditions in field.

North Arrow:

Sheet Title:
 Proposed Elevations

Scale:
 As Noted

Project Number:
 15-247


Sheet Number:

A.201

Client:
 Alexander Real Estate
 200 W. Second St. #1008
 Royal Oak, MI 48067

Project:
 New Construction
 262 Mack Ave.
 Detroit, MI 48201


Issued:
 02-24-16 Client Review
 06-03-16 Preliminary Review
 08-10-16 Client Review

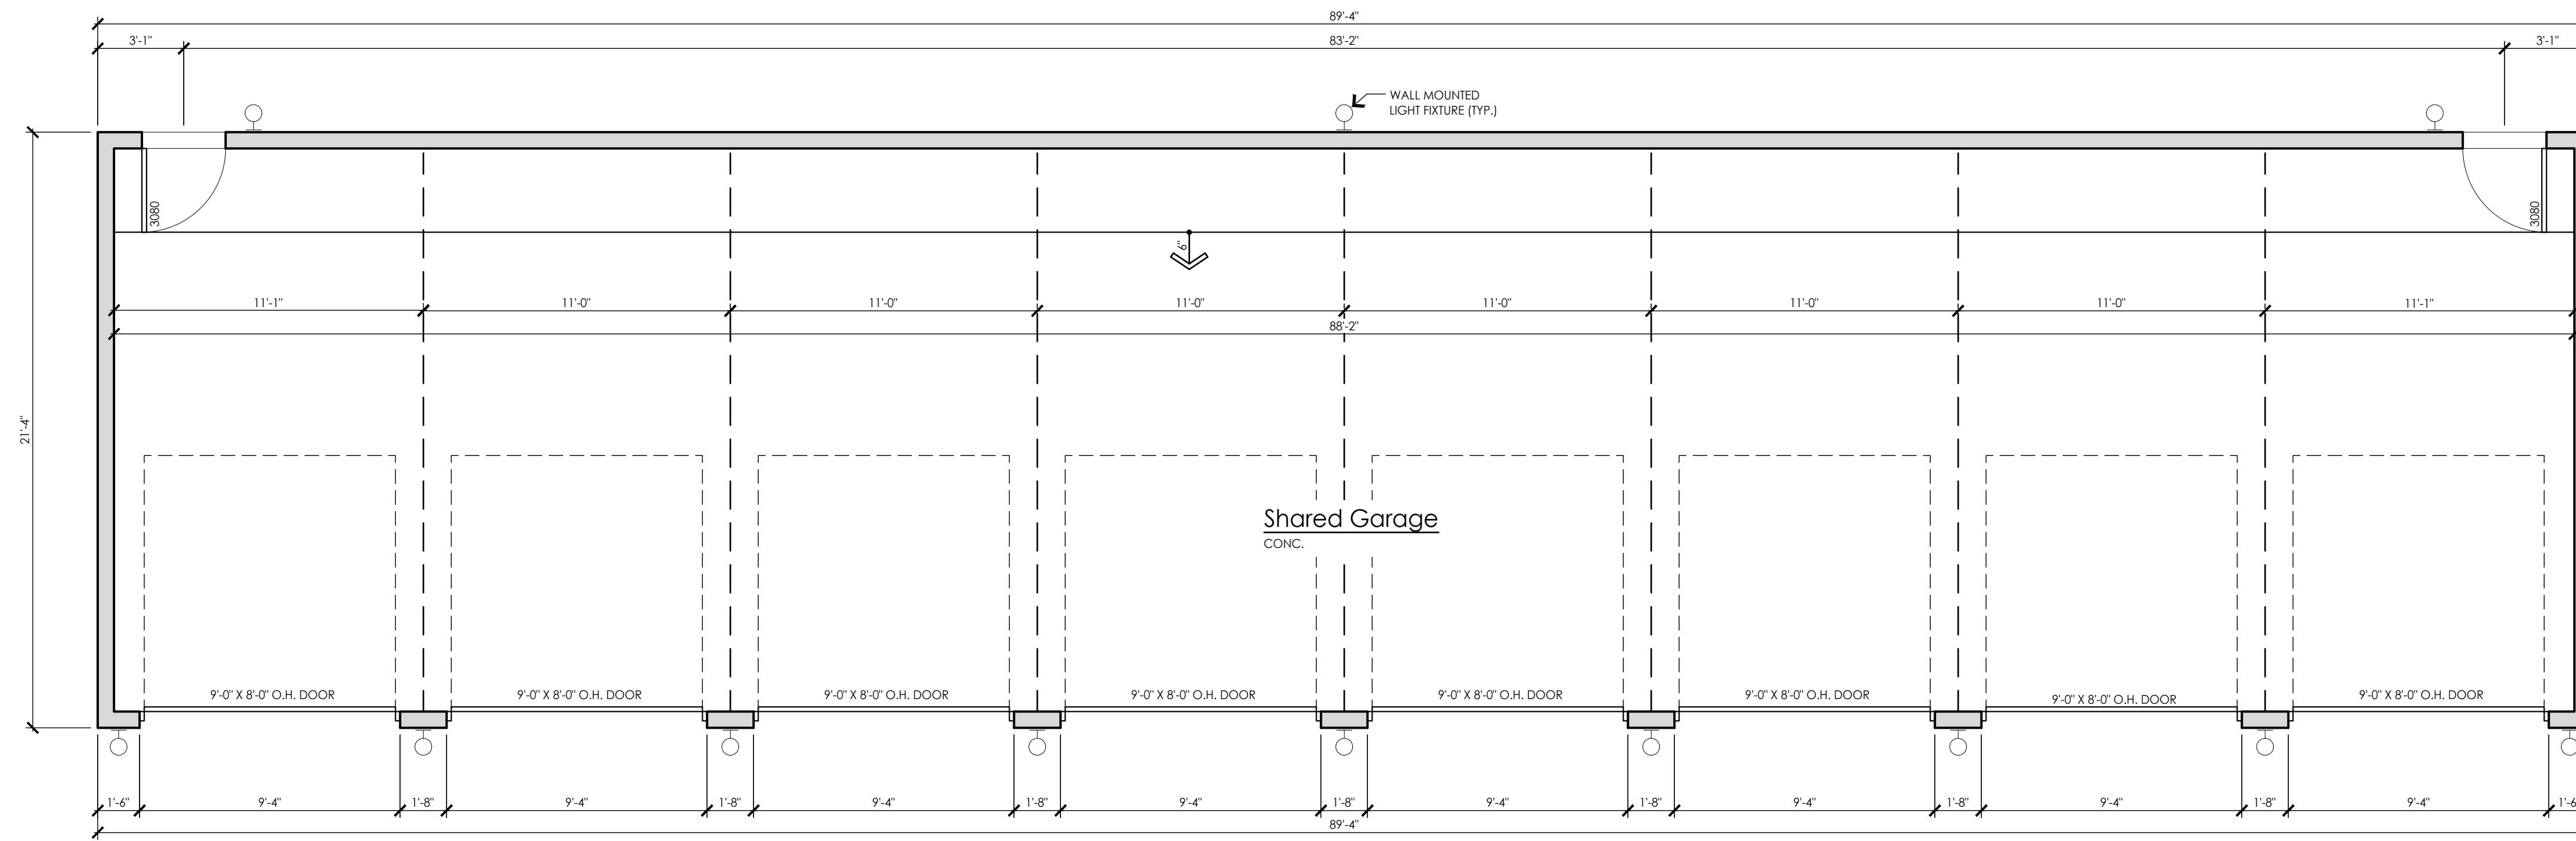


NORTH
Garage Floor Plan
 Scale: 1/4" = 1'-0"




Rear Elevation
 Scale: 1/4" = 1'-0"

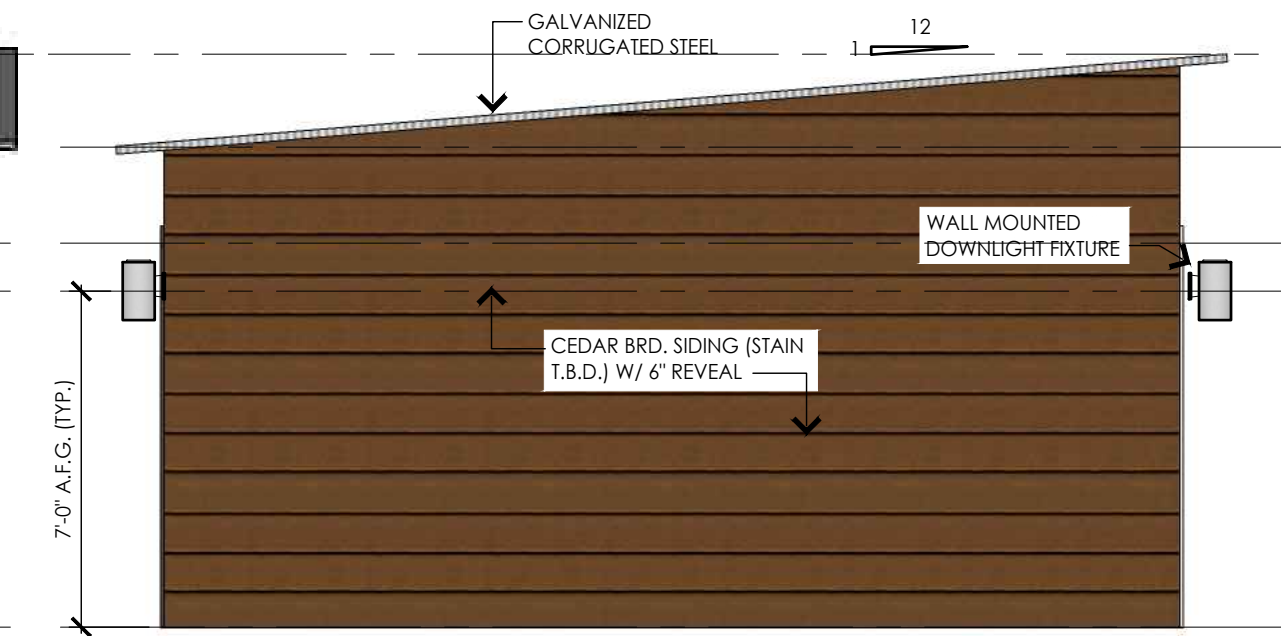

Left Side Elevation
 Scale: 1/4" = 1'-0"

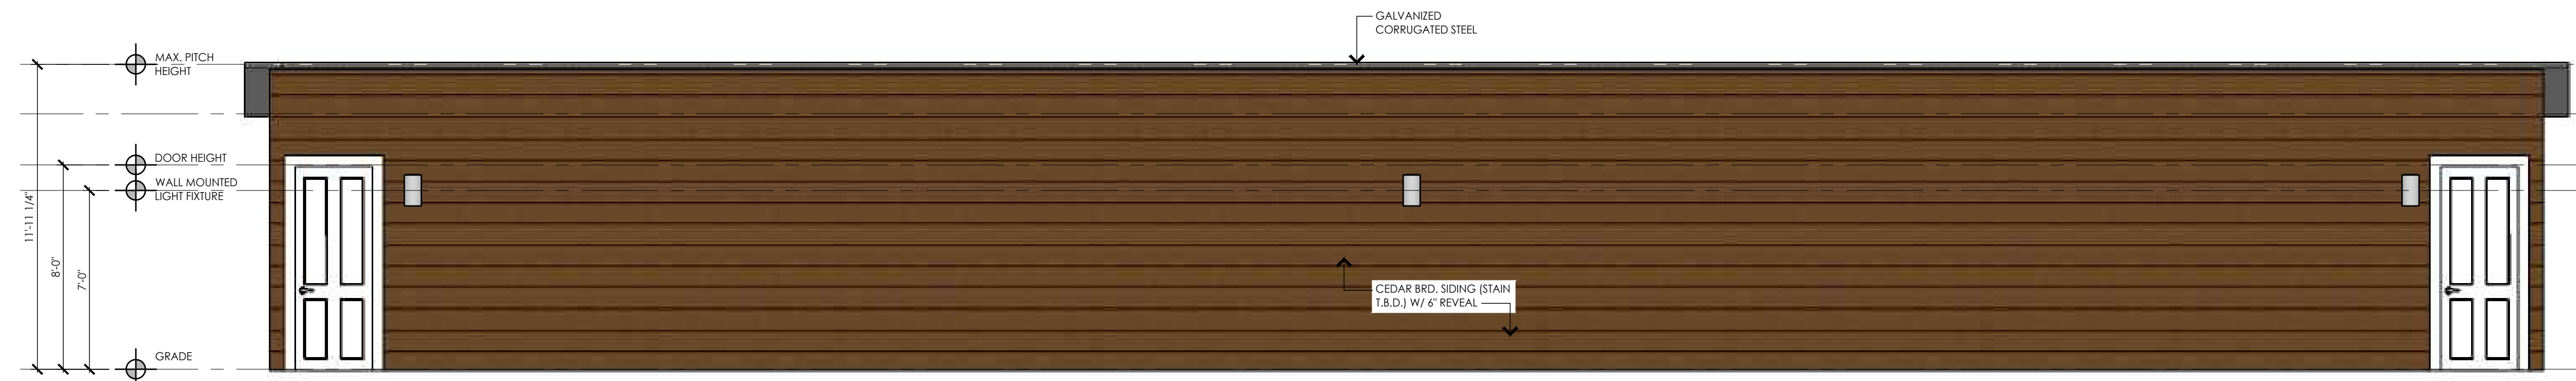

Front Elevation
 Scale: 1/4" = 1'-0"

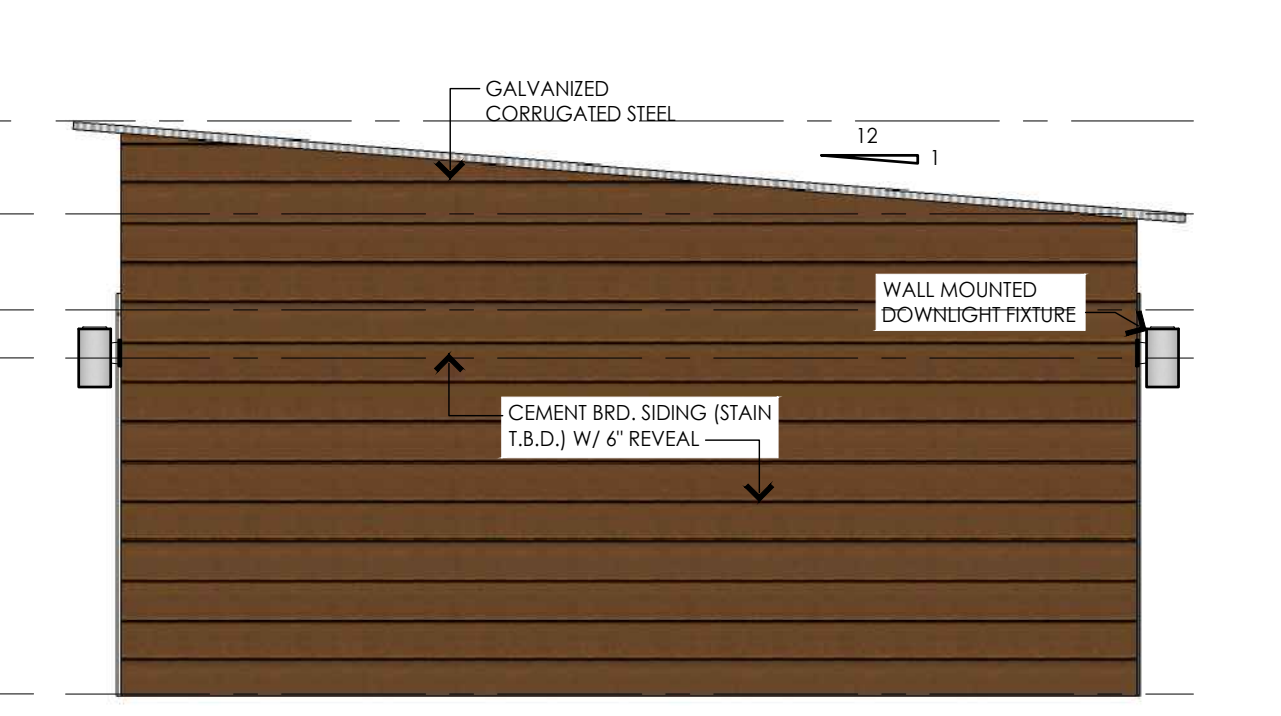

Right Side Elevation
 Scale: 1/4" = 1'-0"

Note:
 Do not scale drawings. Use calculated dimensions only. Verify existing conditions in field.

North Arrow:

Sheet Title:
Garage Plans & Elevations

Scale:
 As Noted

Project Number:
 15-247

Sheet Number:

GA.100