
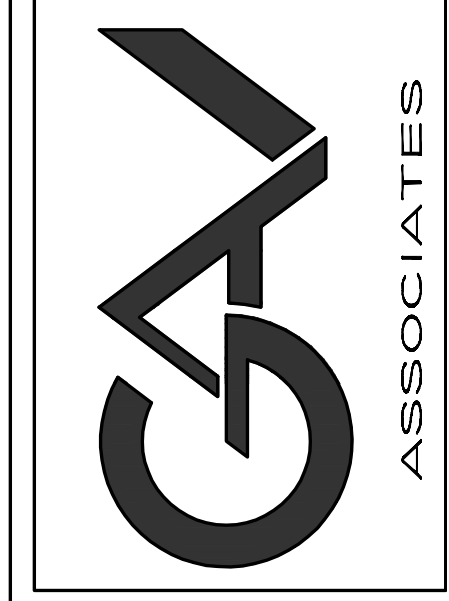


SCALE: 1"=10'-0"

 NORTH  
**MASTER SITE PLAN**  
SCALE: 1" = 10'-0"

ISSUED FOR	DATE
CDC REVIEW	1.12.2016
CITY REVIEW	1.20.2016

**ARCHITECTURAL  
DESIGN**  
RESIDENTIAL  
COMMERCIAL  
INDUSTRIAL  
**G.A.V. ASSOCIATES, INC.**  
24001 ORCHARD LAKE RD., STE. 180A  
FARMINGTON, MICHIGAN 48336  
PH: (248) 988-9191  
WEB: WWW.GAVASSOCIATES.COM



BRUSH PARK DEVELOPMENT LLC  
91000 NORTHWESTERN HIGHWAY, SUITE 110  
FARMINGTON HILLS, MI. 48334  
248-521-0915


BRUSH PARK VILLAGE  
NORTH DEVELOPMENT  
JOHN R. & ERSKINE STREETS  
DETROIT, MI 48207

DRAWN: DS	DESIGNED: 	CHECKED: GA
SCALE : AS SHOWN		
FILE NAME : 14154_C1-103		
JOB # : 14154		
SHEET TITLE OVERALL SITE MASTER PLAN		
SHEET # <b>C1.101</b>		



ERSKINE STREET ELEVATION

SCALE: 1/8"=1'-0"

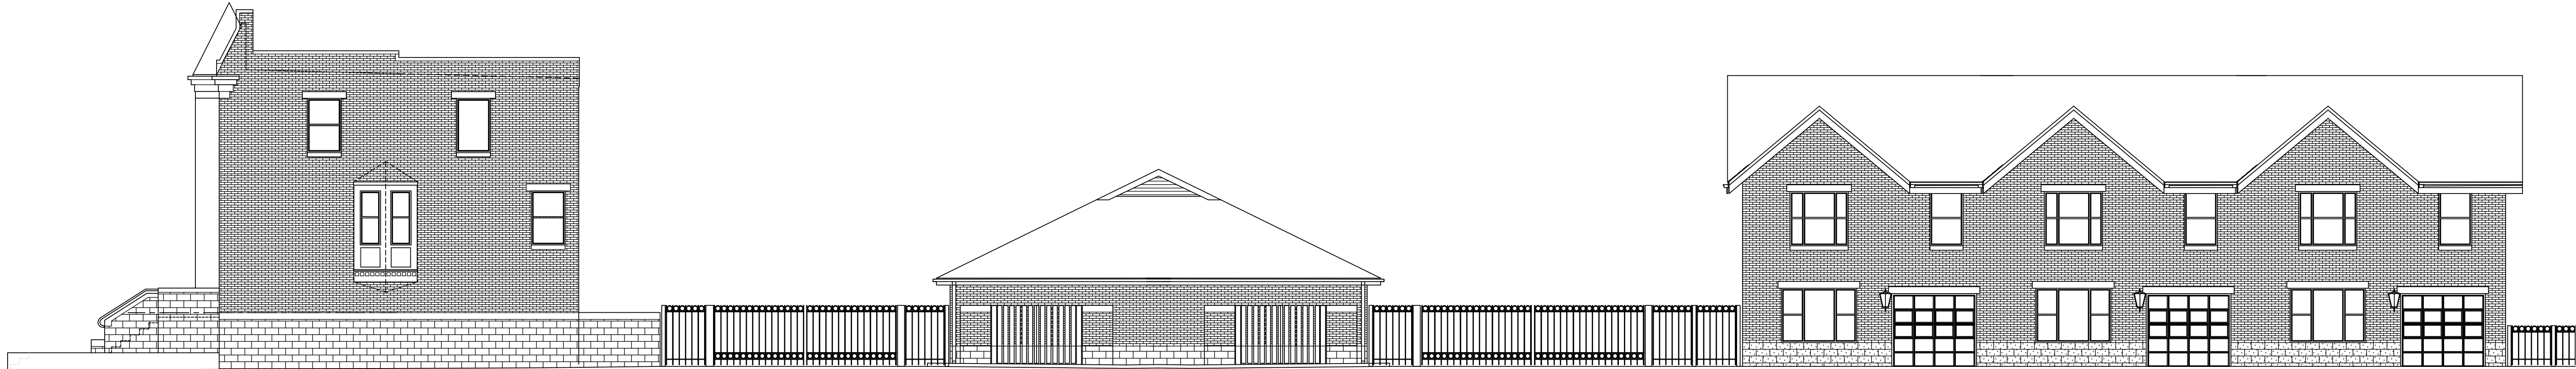

ALLEY ELEVATION

SCALE: 1/8"=1'-0"

ISSUED FOR	DATE
CDC REVIEW	1.12.2016
CITY REVIEW	1.20.2016

ARCHITECTURAL  
DESIGN

RESIDENTIAL  
COMMERCIAL  
INDUSTRIAL

G.A.V. ASSOCIATES, INC  
24001 ORCHARD LAKE RD., STE. 100A  
FARMINGTON, MICHIGAN 48336  
PH: (248) 885-9101  
WEB: WWW.GAVASSOCIATES.COM



BRUSH PARK DEVELOPMENT LLC  
9100 NORTHWESTERN HIGHWAY, SUITE 110  
FARMINGTON HILLS, MI 48334  
248-521-0419

BRUSH PARK VILLAGE  
NORTH DEVELOPMENT  
JOHN R. & ERSKINE STREETS  
DETROIT, MI 48207

DRAWN:	DESIGNED:	CHECKED:
DS		GA

SCALE : 1/4"=1'-0"


FILE NAME : 14154\_A.201

JOB # : 14154

SHEET TITLE  
OVERALL  
STREET  
ELEVATIONS  
SHEET #

A.200



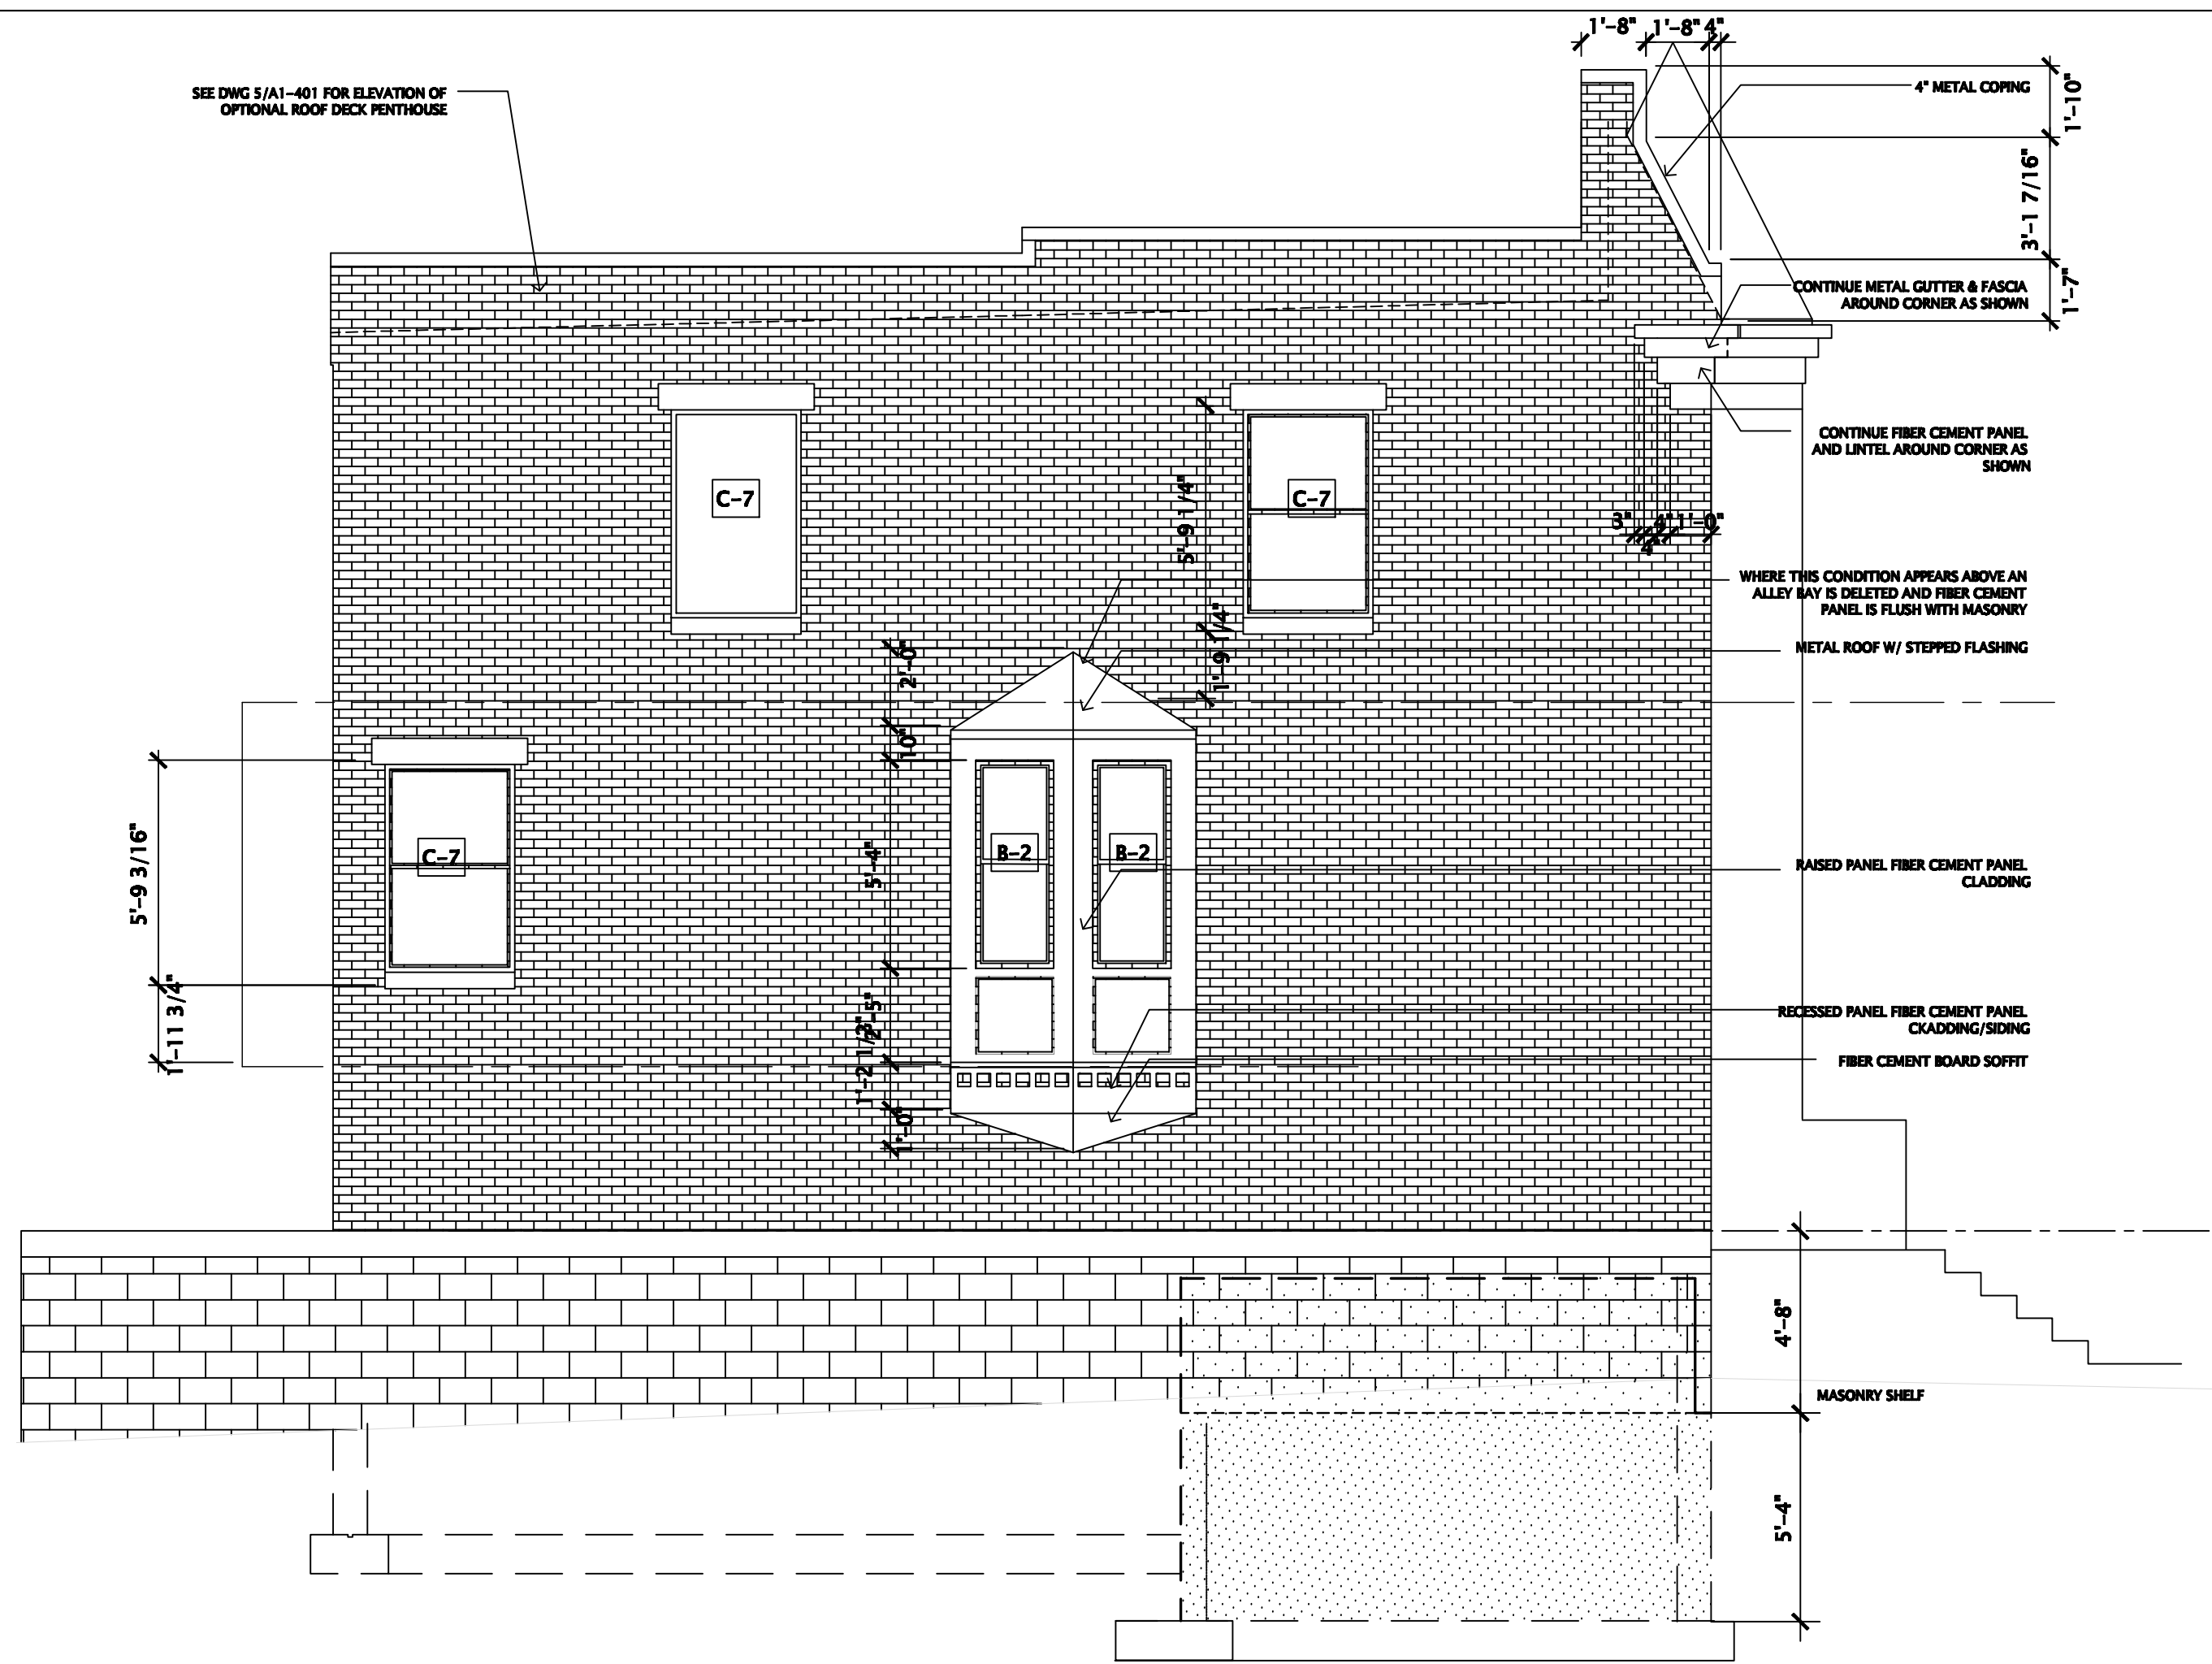

1  
A.203

**BUILDING C – ERSKINE STREET SIDE ELEVATION**  
SCALE: 1/4"=1'-0"



2  
A.204

**BUILDING C – REAR ELEVATION**  
SCALE: 1/4"=1'-0"

ISSUED FOR	DATE
CDC REVIEW	1.12.2016
CITY REVIEW	1.20.2016

**ARCHITECTURAL  
DESIGN**

RESIDENTIAL  
COMMERCIAL  
INDUSTRIAL

G.A.V. ASSOCIATES, INC  
24001 ORCHARD LAKE RD., STE. 180A  
FARMINGTON, MICHIGAN 48336  
PH: (248) 985-9101  
WEB: WWW.GAVASSOCIATES.COM



BRUSH PARK DEVELOPMENT LLC  
9100 NORTHWESTERN HIGHWAY, SUITE 110  
FARMINGTON HILLS, MI 48334  
248-521-0419

BRUSH PARK VILLAGE  
NORTH DEVELOPMENT  
JOHN R. & ERSKINE STREETS  
DETROIT, MI 48207

DRAWN:	DESIGNED:	CHECKED:
DS		GA

SCALE : 1/4"=1'-0"

FILE NAME : 14154\_A.201

JOB # : 14154

SHEET TITLE  
BUILDING C  
ELEVATIONS

SHEET #  
A.202




ISSUED FOR	DATE
CDC REVIEW	1.12.2016
CITY REVIEW	1.20.2016

ARCHITECTURAL  
DESIGN

RESIDENTIAL  
COMMERCIAL  
INDUSTRIAL

G.A.V. ASSOCIATES, INC  
24001 ORCHARD LAKE RD., STE. 150A  
FARMINGTON, MICHIGAN 48336  
PH: (248) 885-9101  
WEB: WWW.GAVASSOCIATES.COM

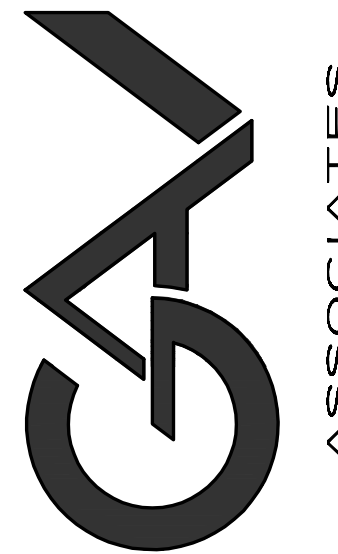

BRUSH PARK DEVELOPMENT LLC  
9100 NORTHWESTERN HIGHWAY, SUITE 110  
FARMINGTON HILLS, MI 48334  
248-521-0419

BRUSH PARK VILLAGE  
NORTH DEVELOPMENT  
JOHN R. & ERSKINE STREETS  
DETROIT, MI 48207

DRAWN:	DESIGNED:	CHECKED:
PS		GA

SCALE : 1/4"=1'-0"

FILE NAME : 14154\_A.201

JOB # : 14154


SHEET TITLE  
BUILDING D  
ELEVATIONS

SHEET #  
A.203



3  
A.203  
BUILDING D - FRONT ELEVATION  
SCALE: 1/4"=1'-0"

2  
A.203  
BUILDING D - SIDE ELEVATION  
SCALE: 1/4"=1'-0"

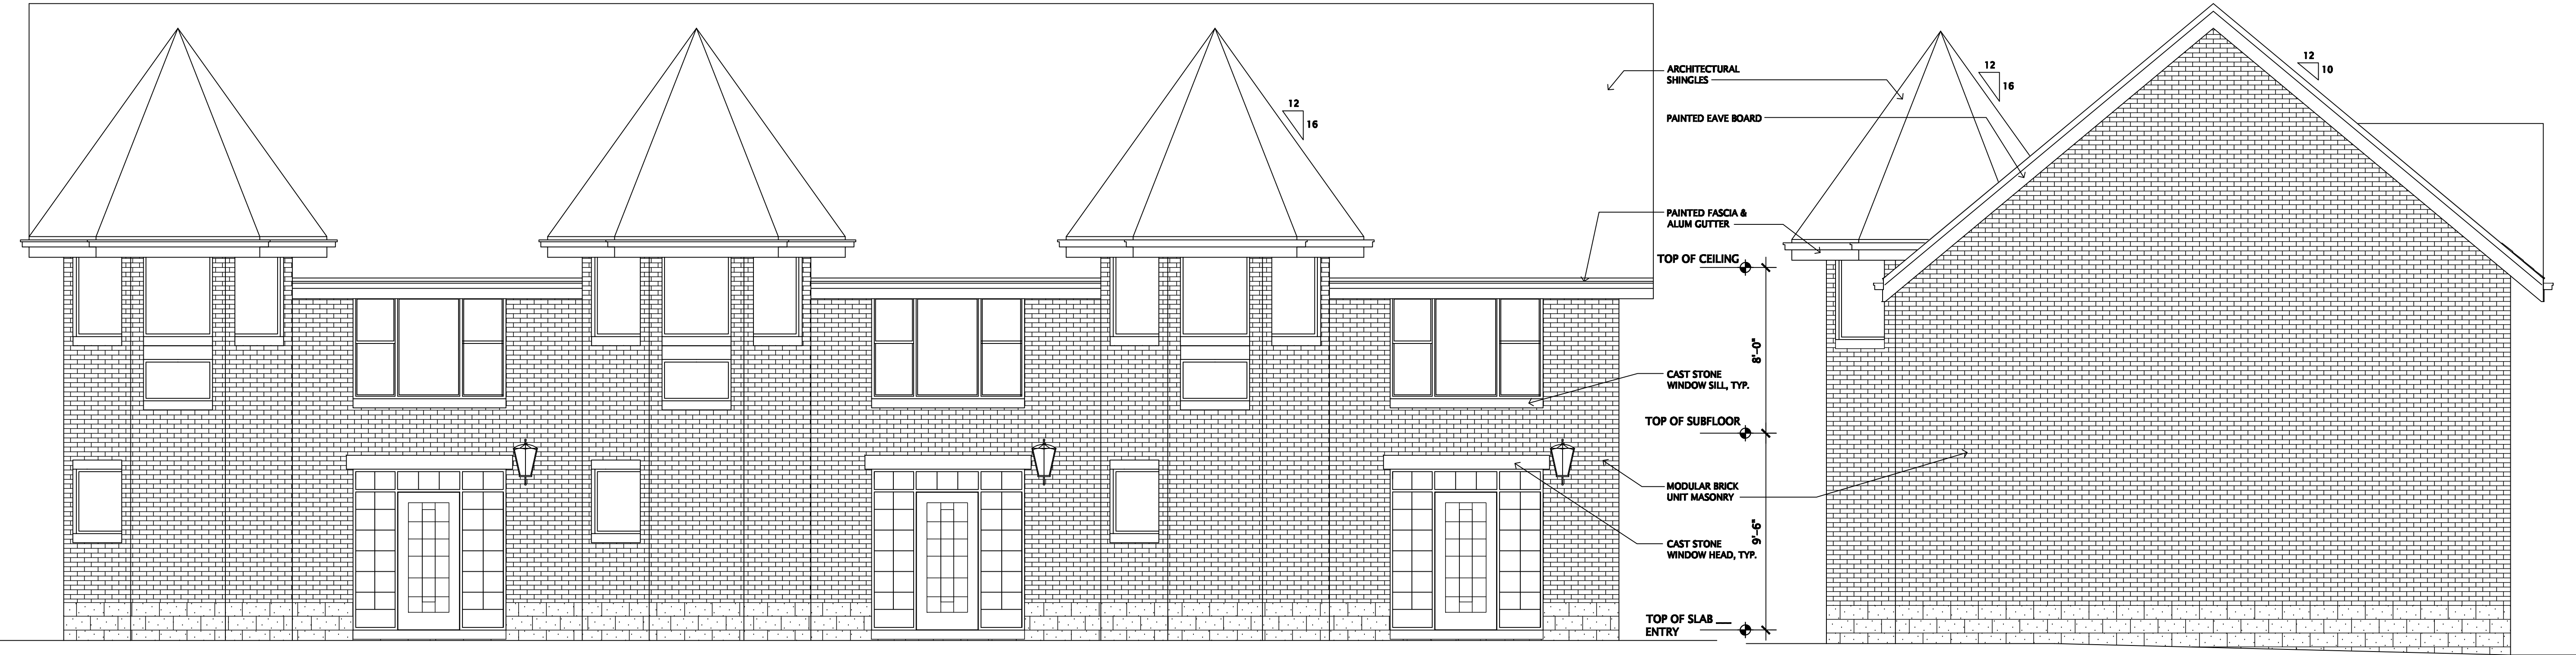

3  
A.203  
BUILDING D - REAR ELEVATION  
SCALE: 1/4"=1'-0"

4  
A.203  
BUILDING D - SIDE ELEVATION  
SCALE: 1/4"=1'-0"